




SIDE ELEVATION

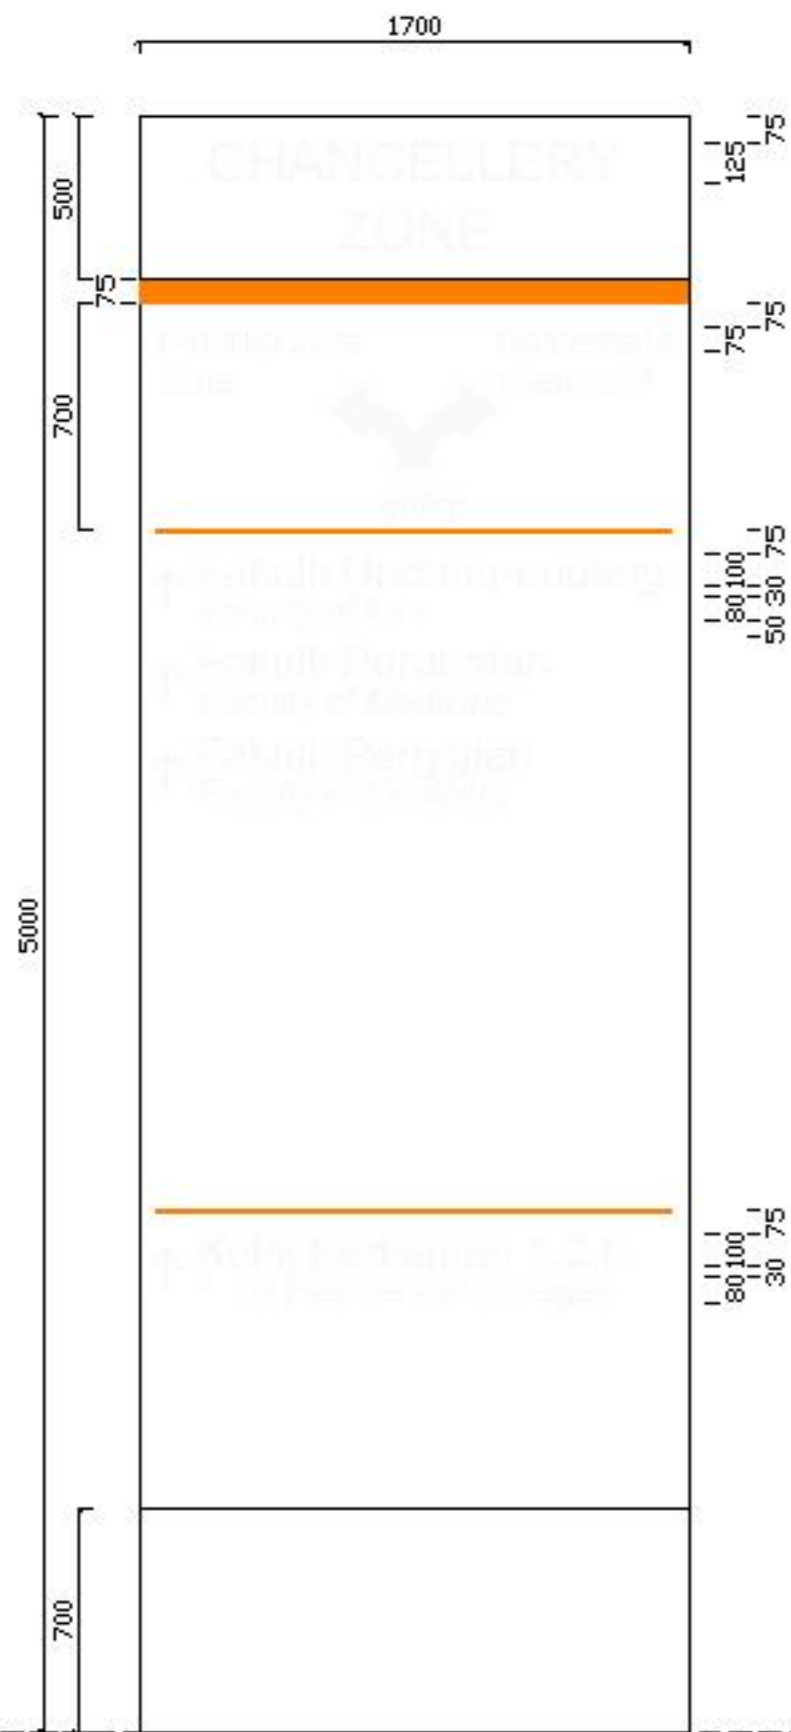

FRONT ELEVATION

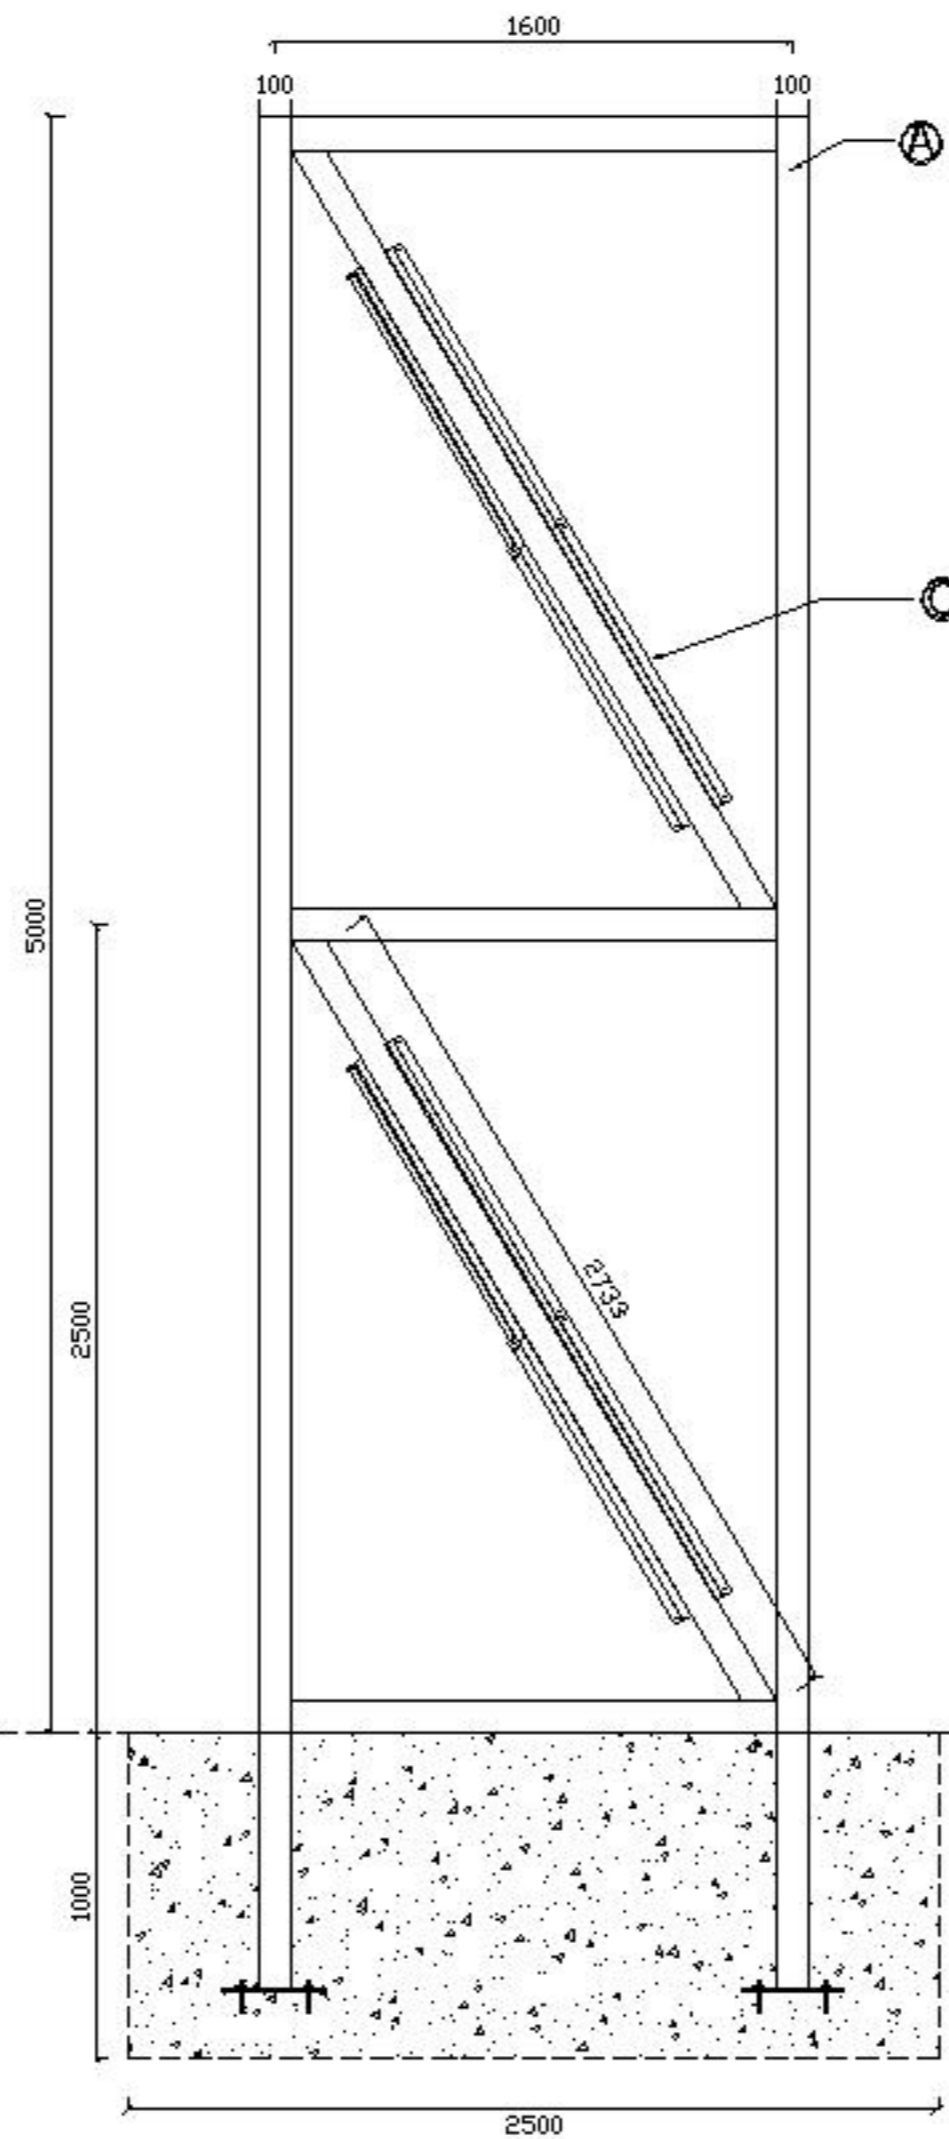

FRONT ELEVATION
-M.S. Main frame

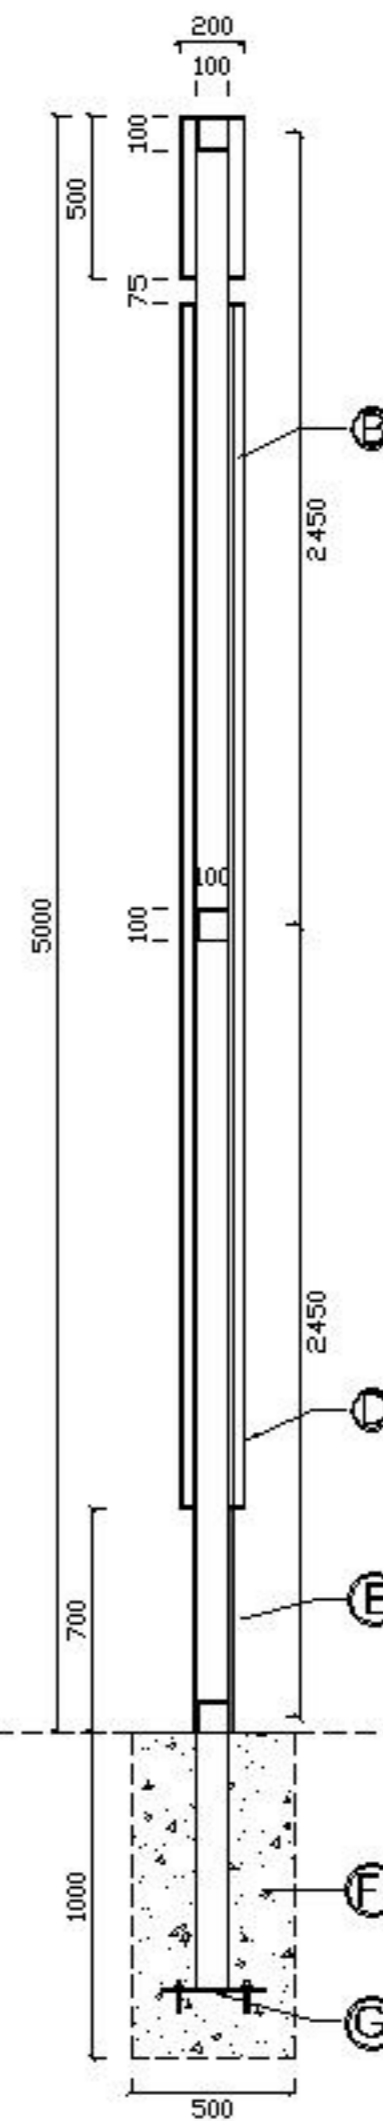


SECTION

STRUCTURE DETAIL :

- A - 5000mm x 1700mm x 100mm thk. M.s. hollow main frame
- B - 10mm thk. Inject colour acrylic panel
- C - Flourescent light
- D - 5mm thk. Grey colour inject acrylic main panel
- E - 0.48mm thk. powder coated (grey) alum. base panel
- F - 2500mm (L) x 1000mm (W) x 1000mm depth conc. footing
- G - 4mm thk. steel plate to be welded with main frame & buried into conc. footing

COLOUR SCHEME :

- WHITE - 255
- GREY - 251
- RED - 12
- ORANGE - 30
- BLUE - 160
- GREEN - 102

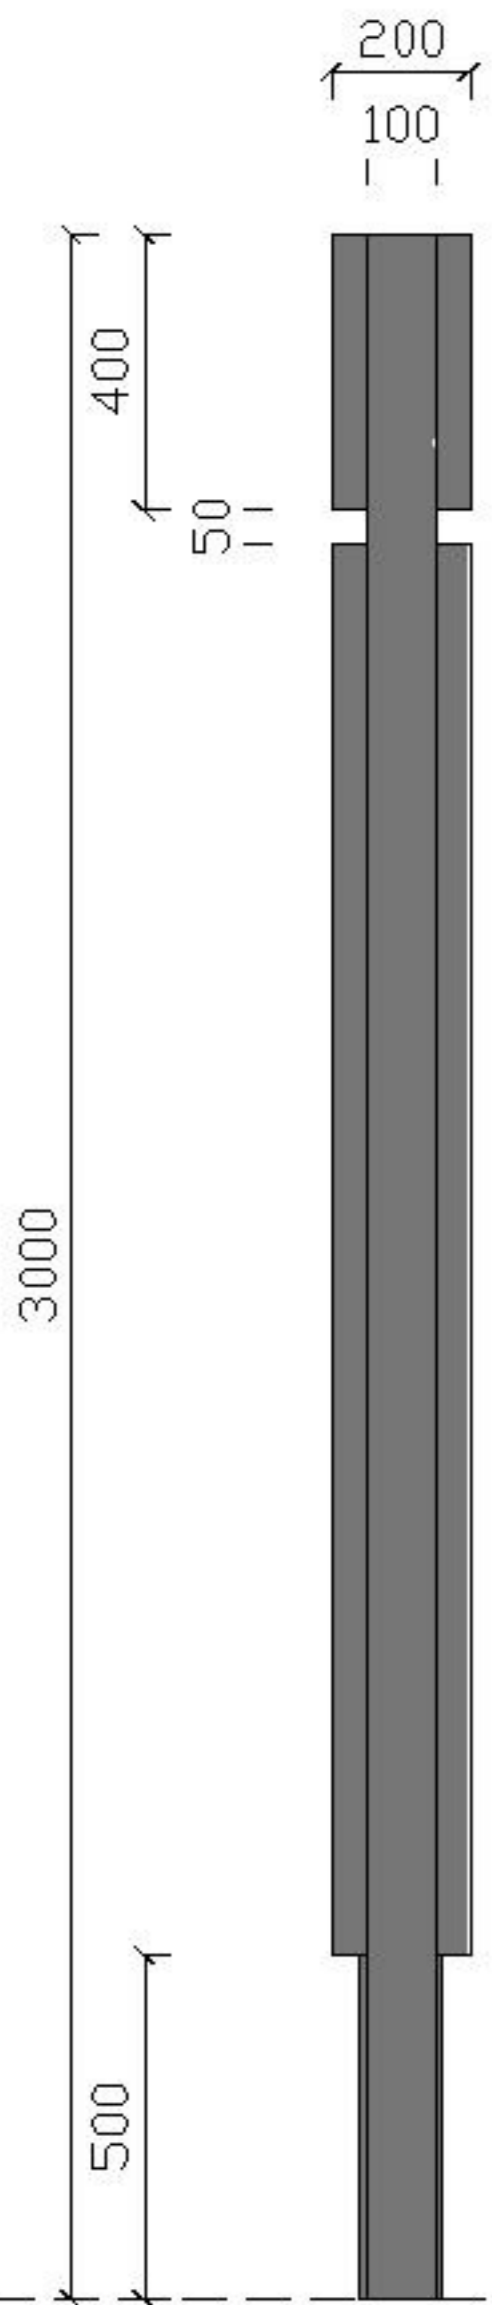

SIDE ELEVATION



FRONT ELEVATION



GL

LIBRARY ZONE

Fakulti Pendidikan
Faculty of Education →



LIBRARY ZONE

← Fakulti Perniagaan
& Perakaunan
*Faculty of Business &
Accountancy*



LIBRARY ZONE


← Fakulti Ekonomi &
Pentadbiran
*Faculty of Economics &
Administration*




LIBRARY ZONE

Fakulti Sains
Faculty of Science →



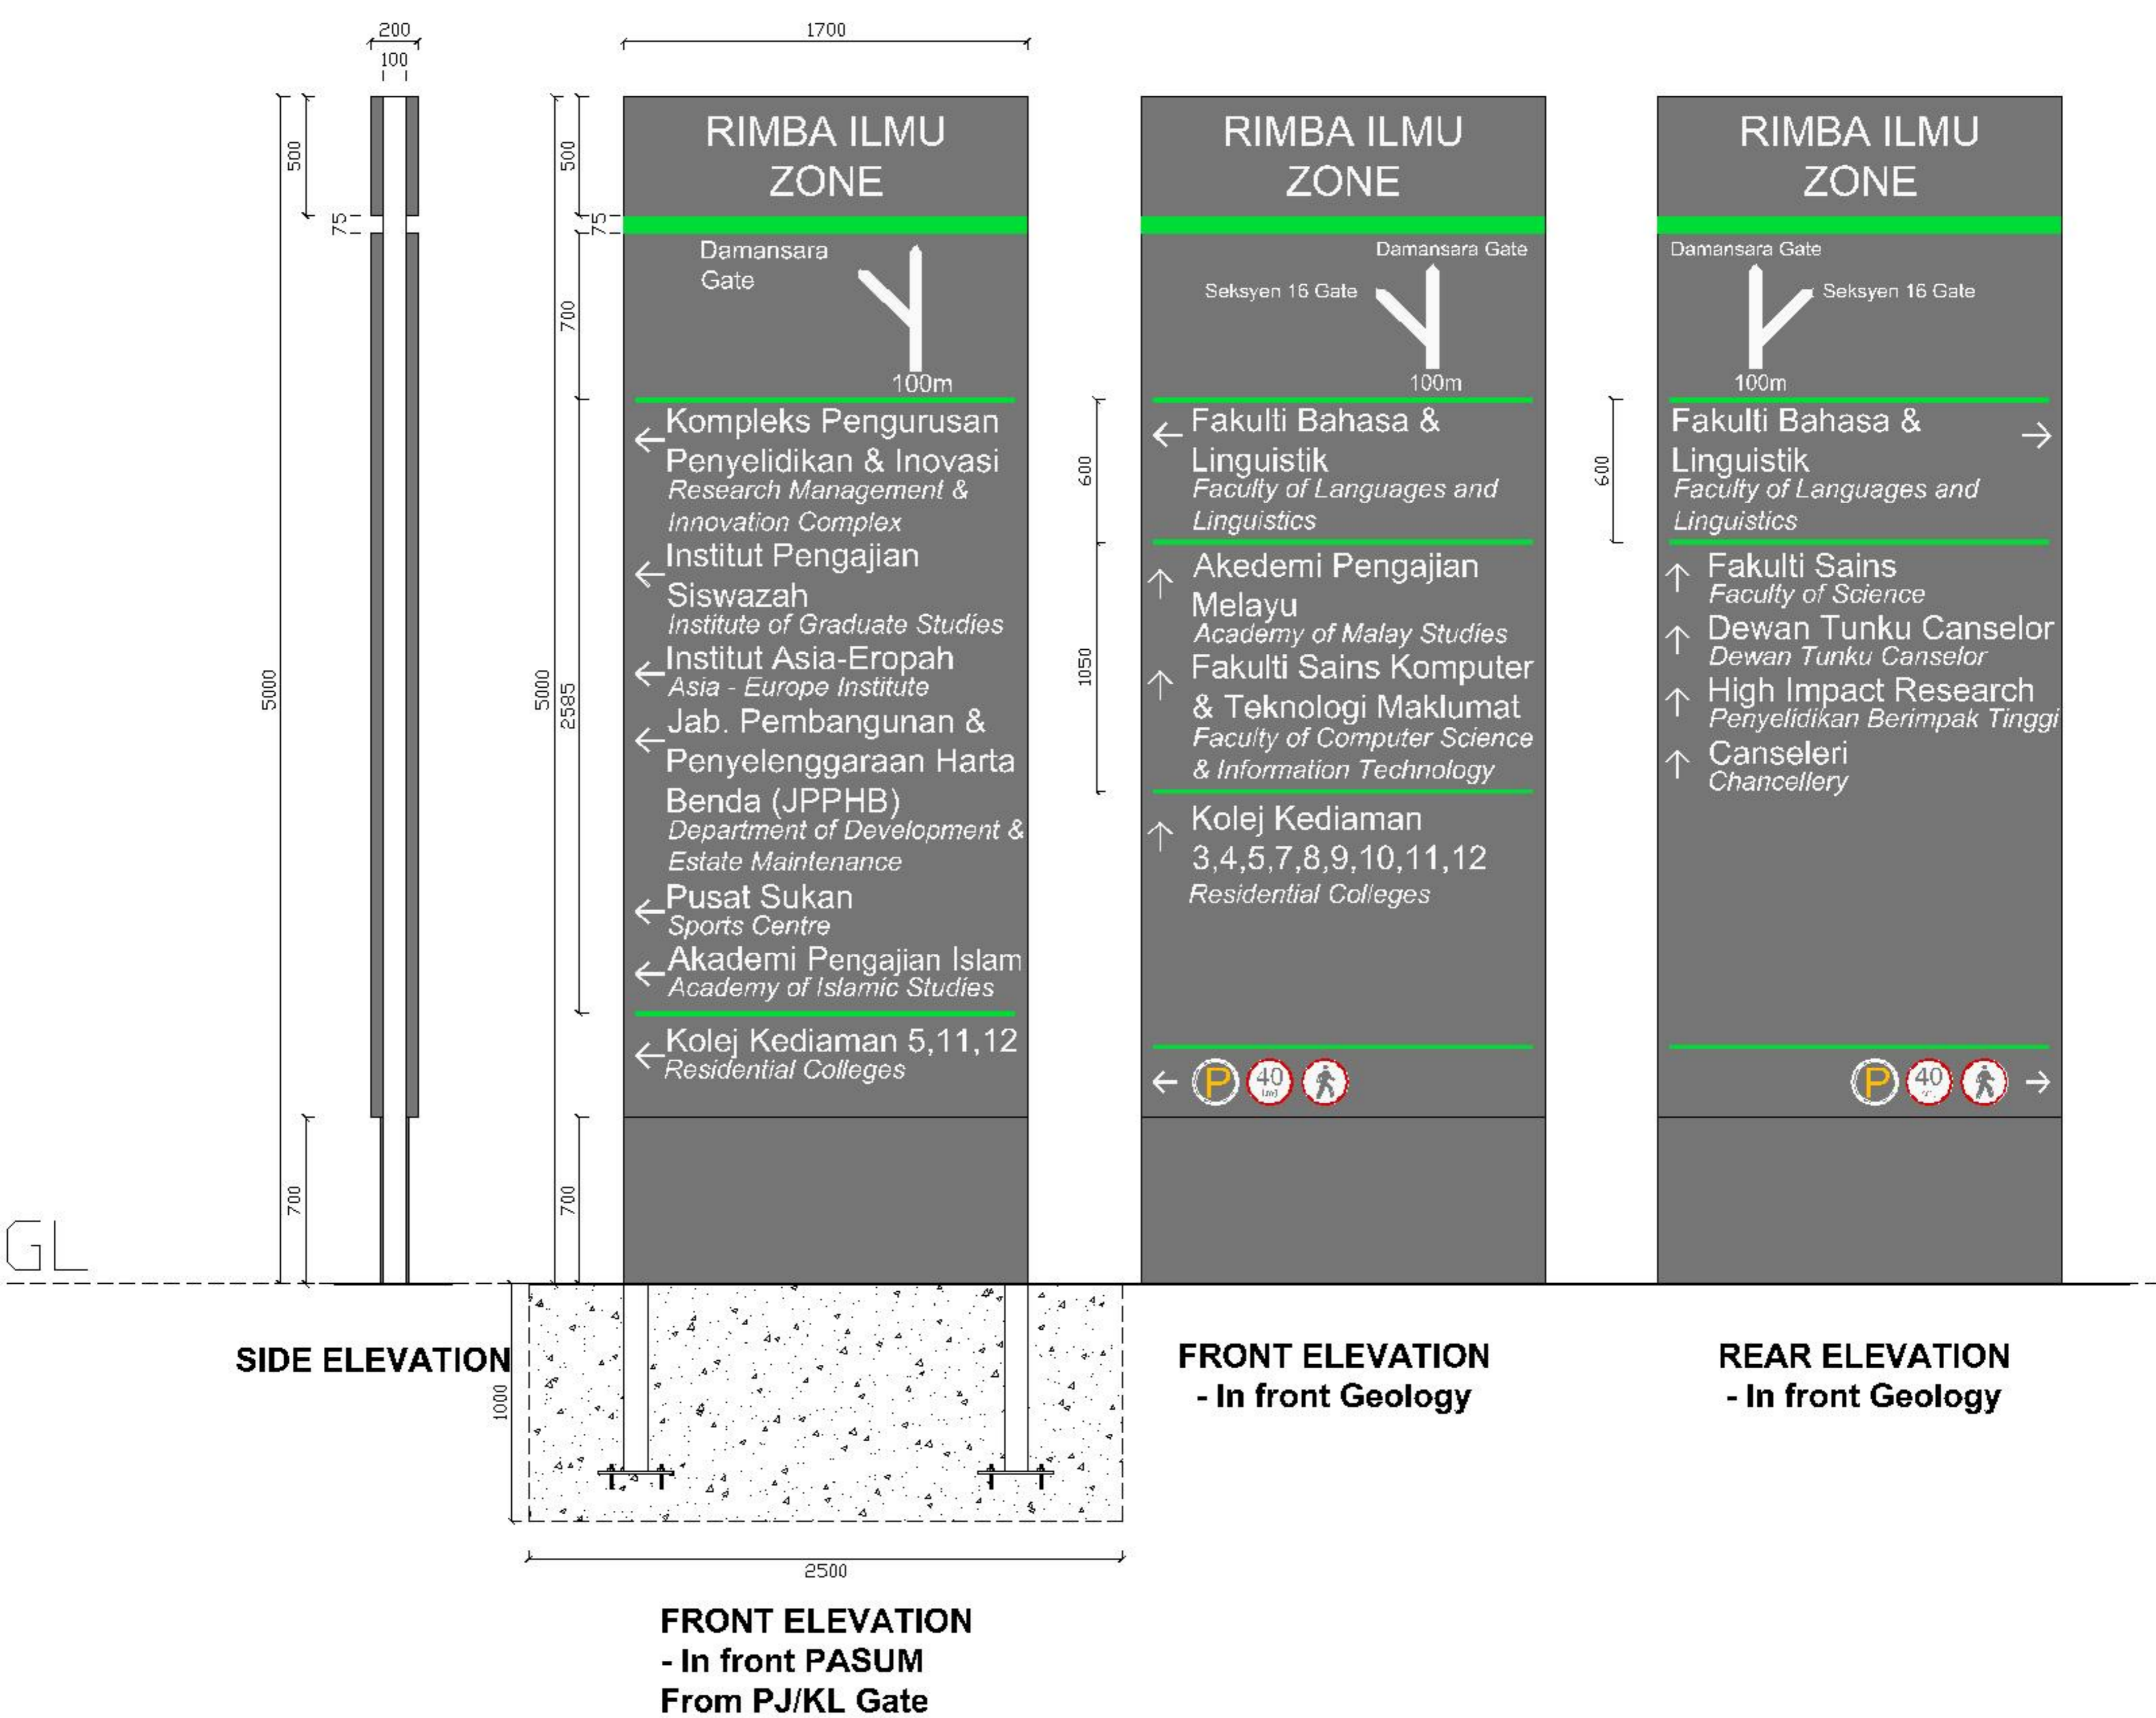

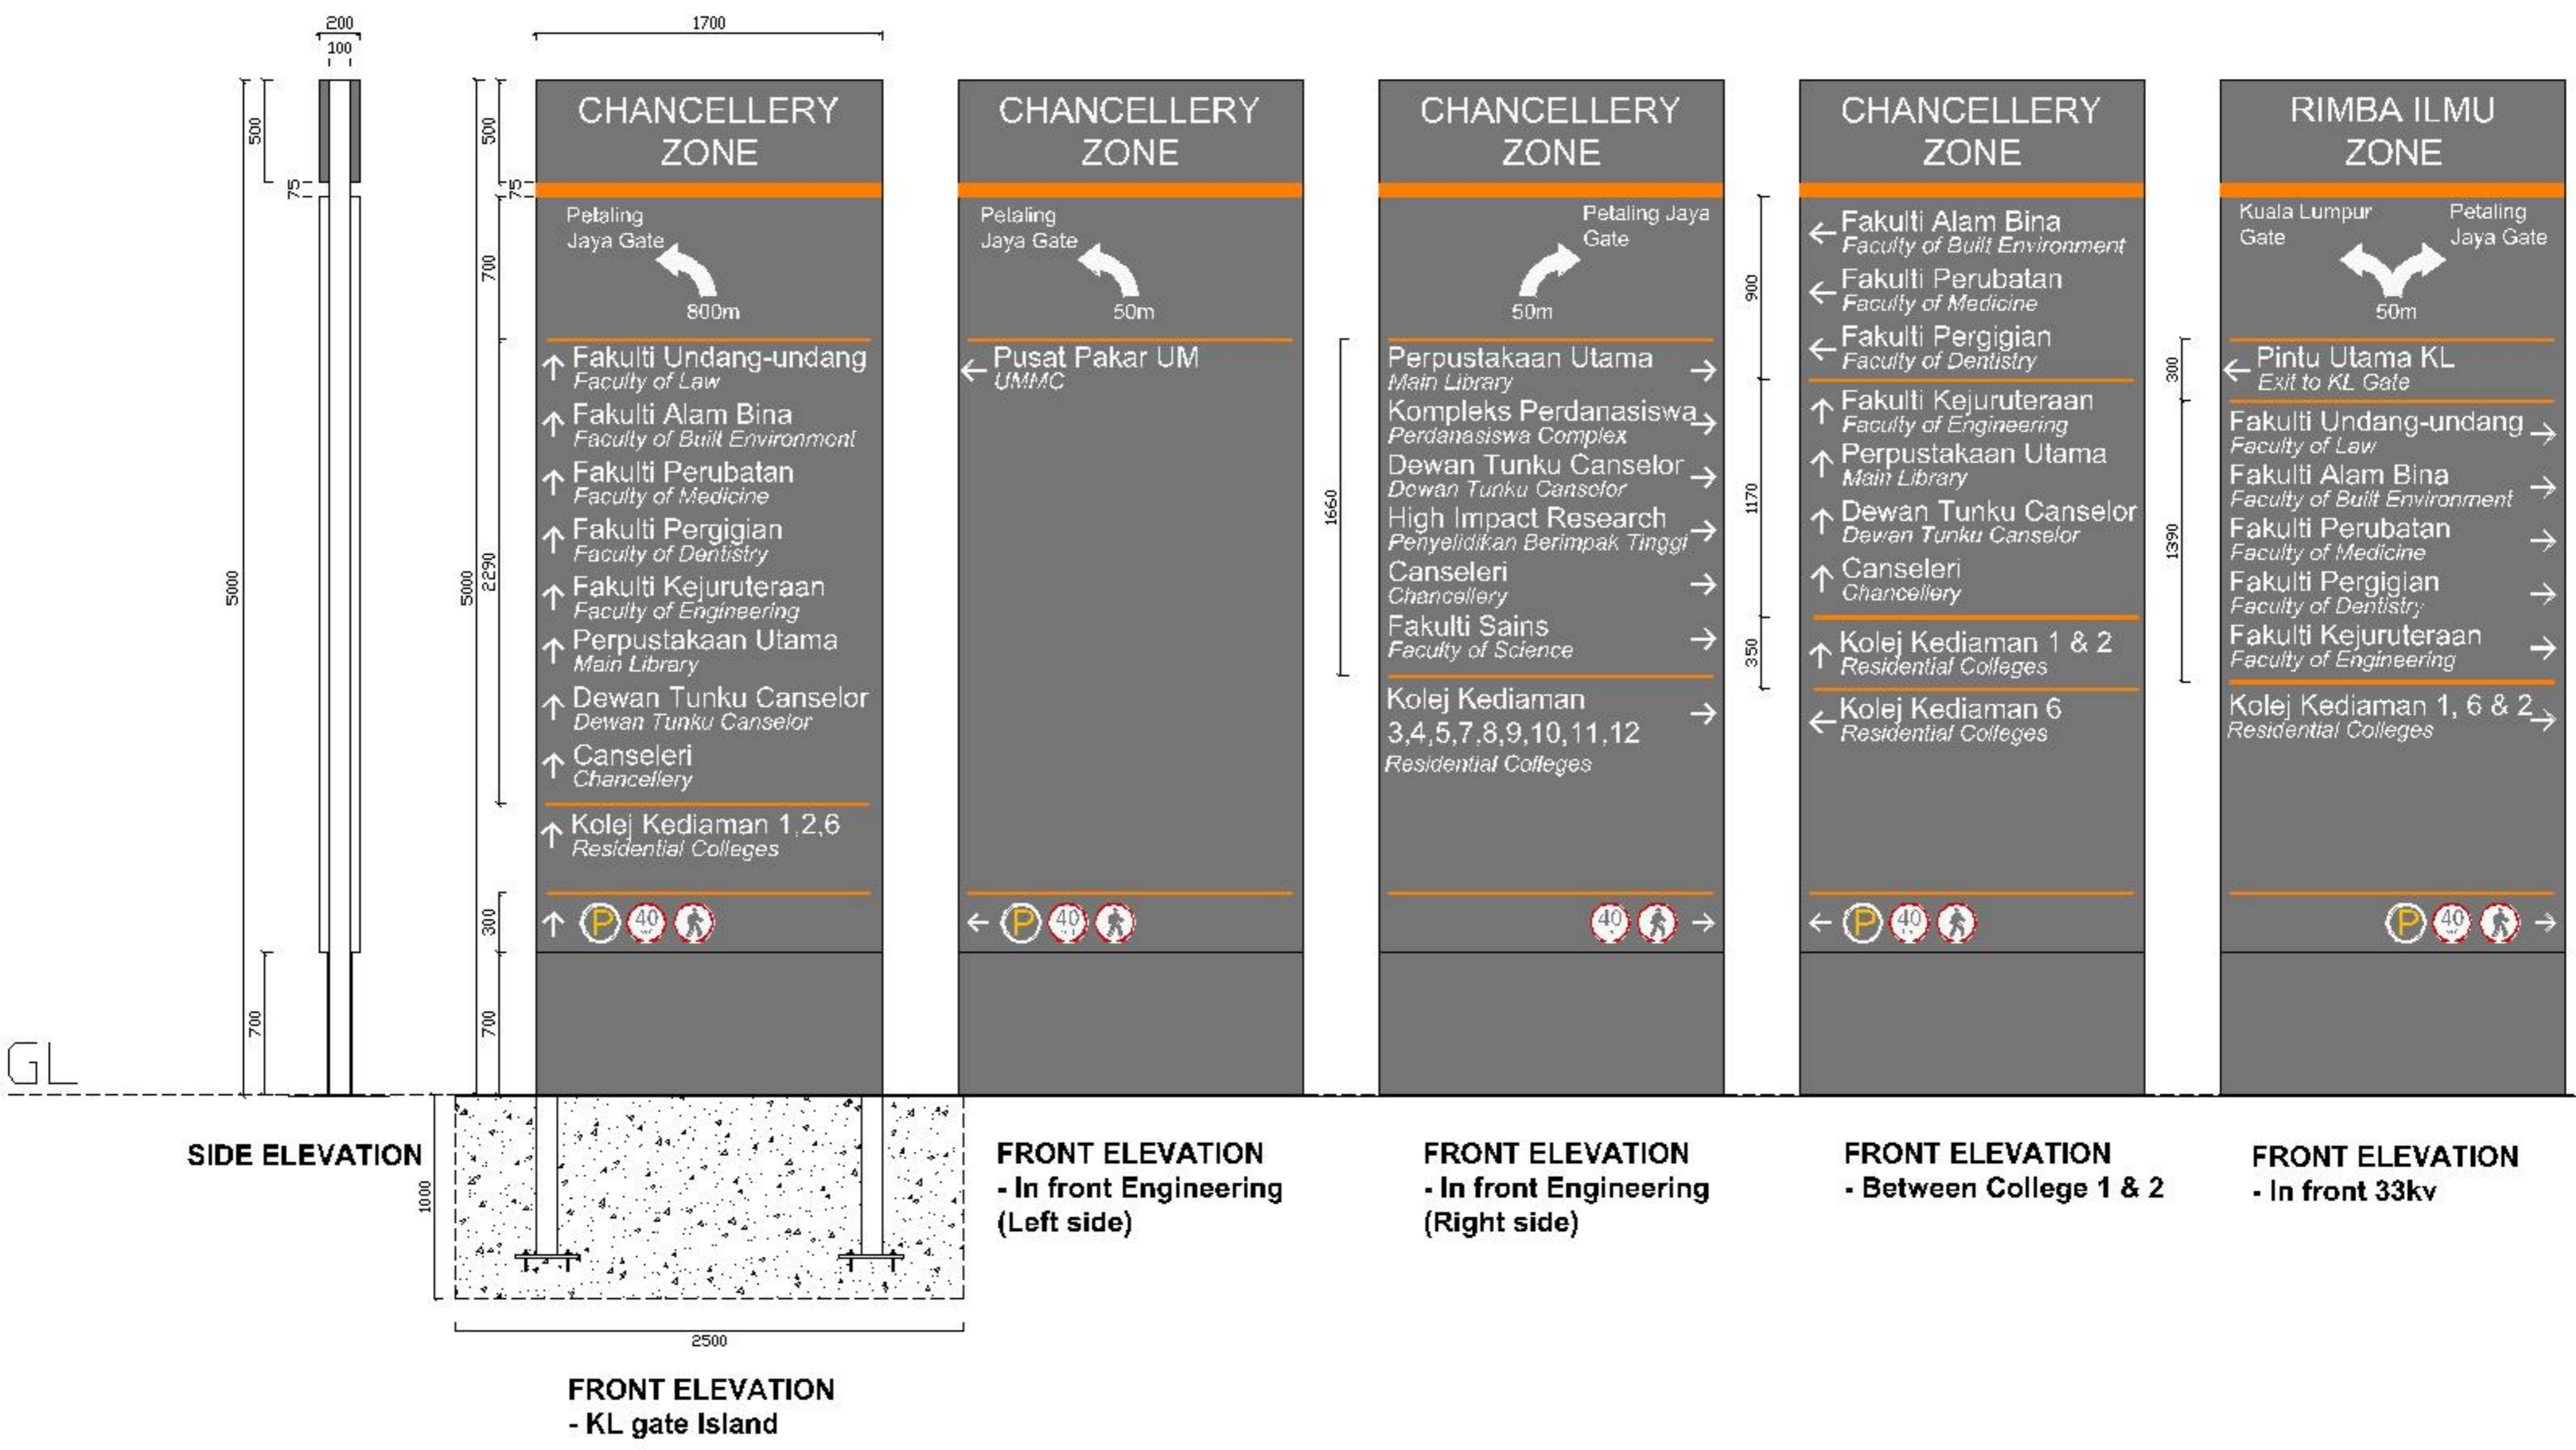

CHANCELLERY ZONE

Petaling Jaya Gate ← 800m

- ↑ Fakulti Undang-undang
Faculty of Law
- ↑ Fakulti Alam Bina
Faculty of Built Environment
- ↑ Fakulti Perubatan
Faculty of Medicine
- ↑ Fakulti Pergigian
Faculty of Dentistry
- ↑ Fakulti Kejuruteraan
Faculty of Engineering
- ↑ Perpustakaan Utama
Main Library
- ↑ Dewan Tunku Canselor
Dewan Tunku Canselor
- ↑ Canseleri
Chancellery
- ↑ Kolej Kediaman 1, 2, 6
Residential Colleges

↑ P 40

CHANCELLERY ZONE

Petaling Jaya Gate ← 50m

← Pusat Pakar UM
UMMC

← P 40

CHANCELLERY ZONE

Petaling Jaya Gate → 50m

- Perpustakaan Utama
Main Library
- Kompleks Perdanasiswa
Perdanasiswa Complex
- Dewan Tunku Canselor
Dewan Tunku Canselor
- High Impact Research
Penyelidikan Berimpak Tinggi
- Canseleri
Chancellery
- Fakulti Sains
Faculty of Science
- Kolej Kediaman 3, 4, 5, 7, 8, 9, 10, 11, 12
Residential Colleges

→ 40

CHANCELLERY ZONE

- ← Fakulti Alam Bina
Faculty of Built Environment
- ← Fakulti Perubatan
Faculty of Medicine
- ← Fakulti Pergigian
Faculty of Dentistry
- ↑ Fakulti Kejuruteraan
Faculty of Engineering
- ↑ Perpustakaan Utama
Main Library
- ↑ Dewan Tunku Canselor
Dewan Tunku Canselor
- ↑ Canseleri
Chancellery
- ↑ Kolej Kediaman 1 & 2
Residential Colleges
- ← Kolej Kediaman 6
Residential Colleges

← P 40

RIMBA ILMU ZONE

Kuala Lumpur Gate ← 50m → Petaling Jaya Gate

← Pintu Utama KL
Exit to KL Gate

- Fakulti Undang-undang
Faculty of Law
- Fakulti Alam Bina
Faculty of Built Environment
- Fakulti Perubatan
Faculty of Medicine
- Fakulti Pergigian
Faculty of Dentistry
- Fakulti Kejuruteraan
Faculty of Engineering
- Kolej Kediaman 1, 6 & 2
Residential Colleges

→ P 40

SIDE ELEVATION


FRONT ELEVATION - In front Engineering (Left side)




FRONT ELEVATION - In front Engineering (Right side)

FRONT ELEVATION - Between College 1 & 2

FRONT ELEVATION - In front 33kv

FRONT ELEVATION - KL gate Island

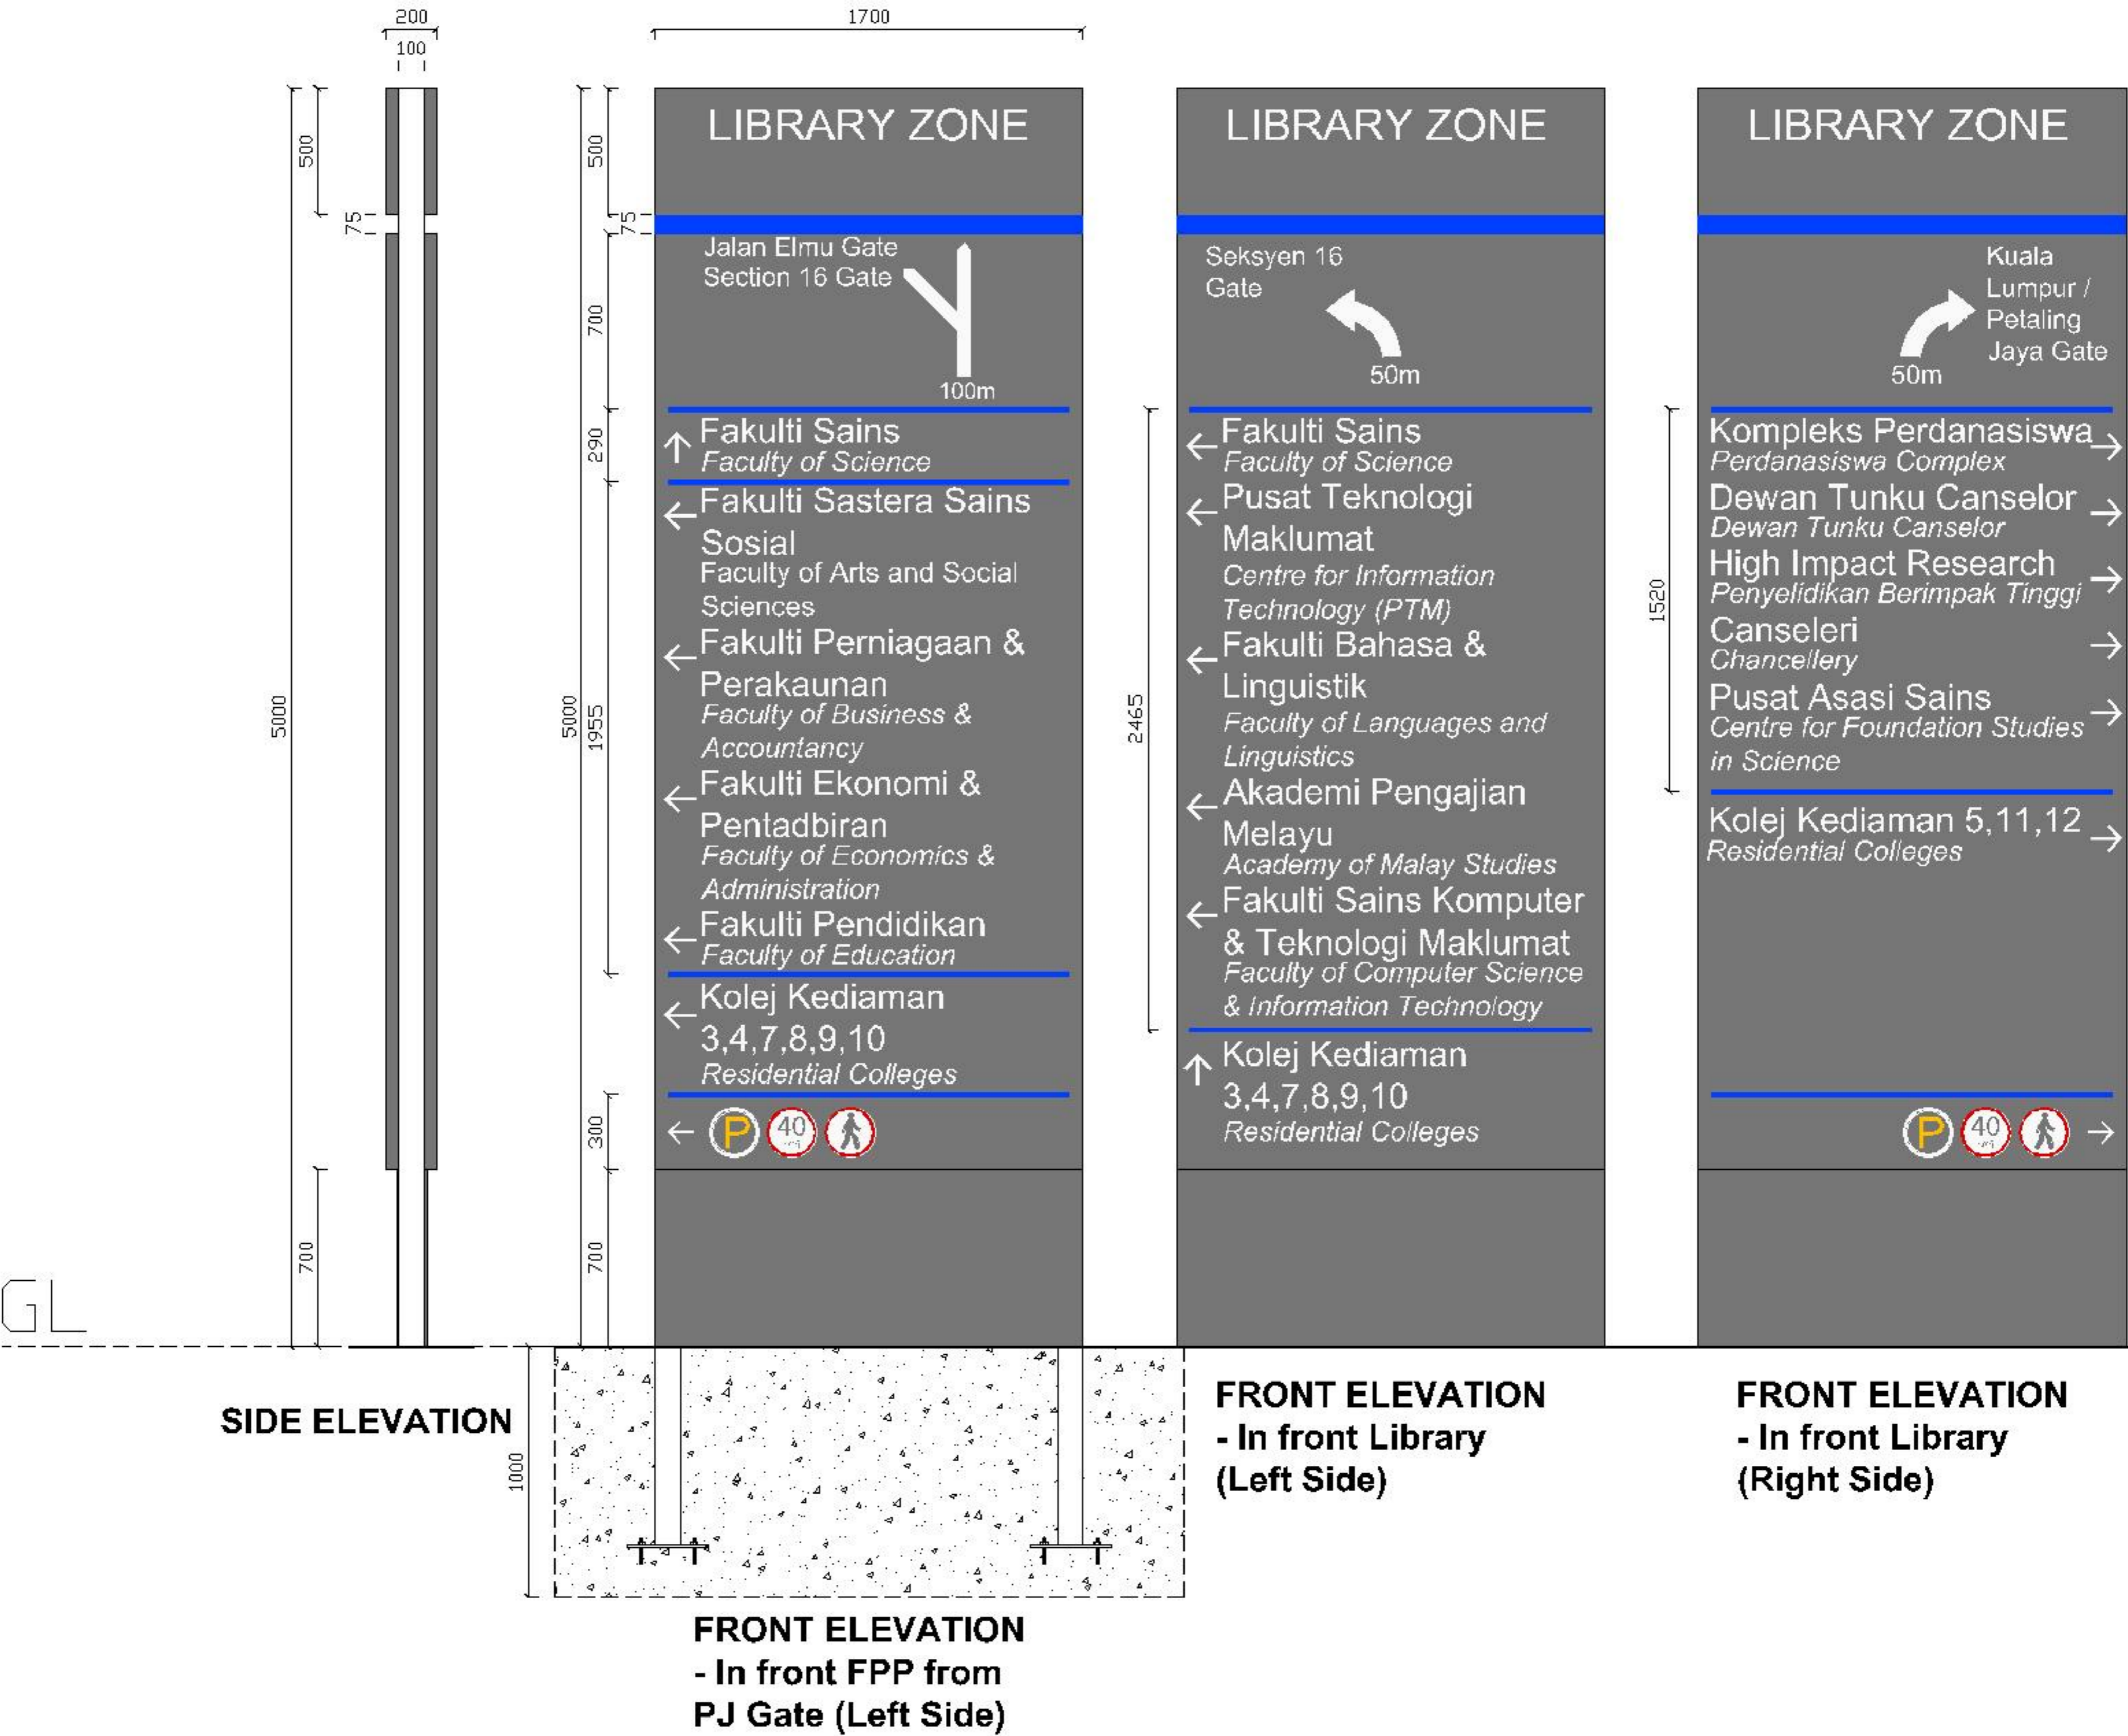

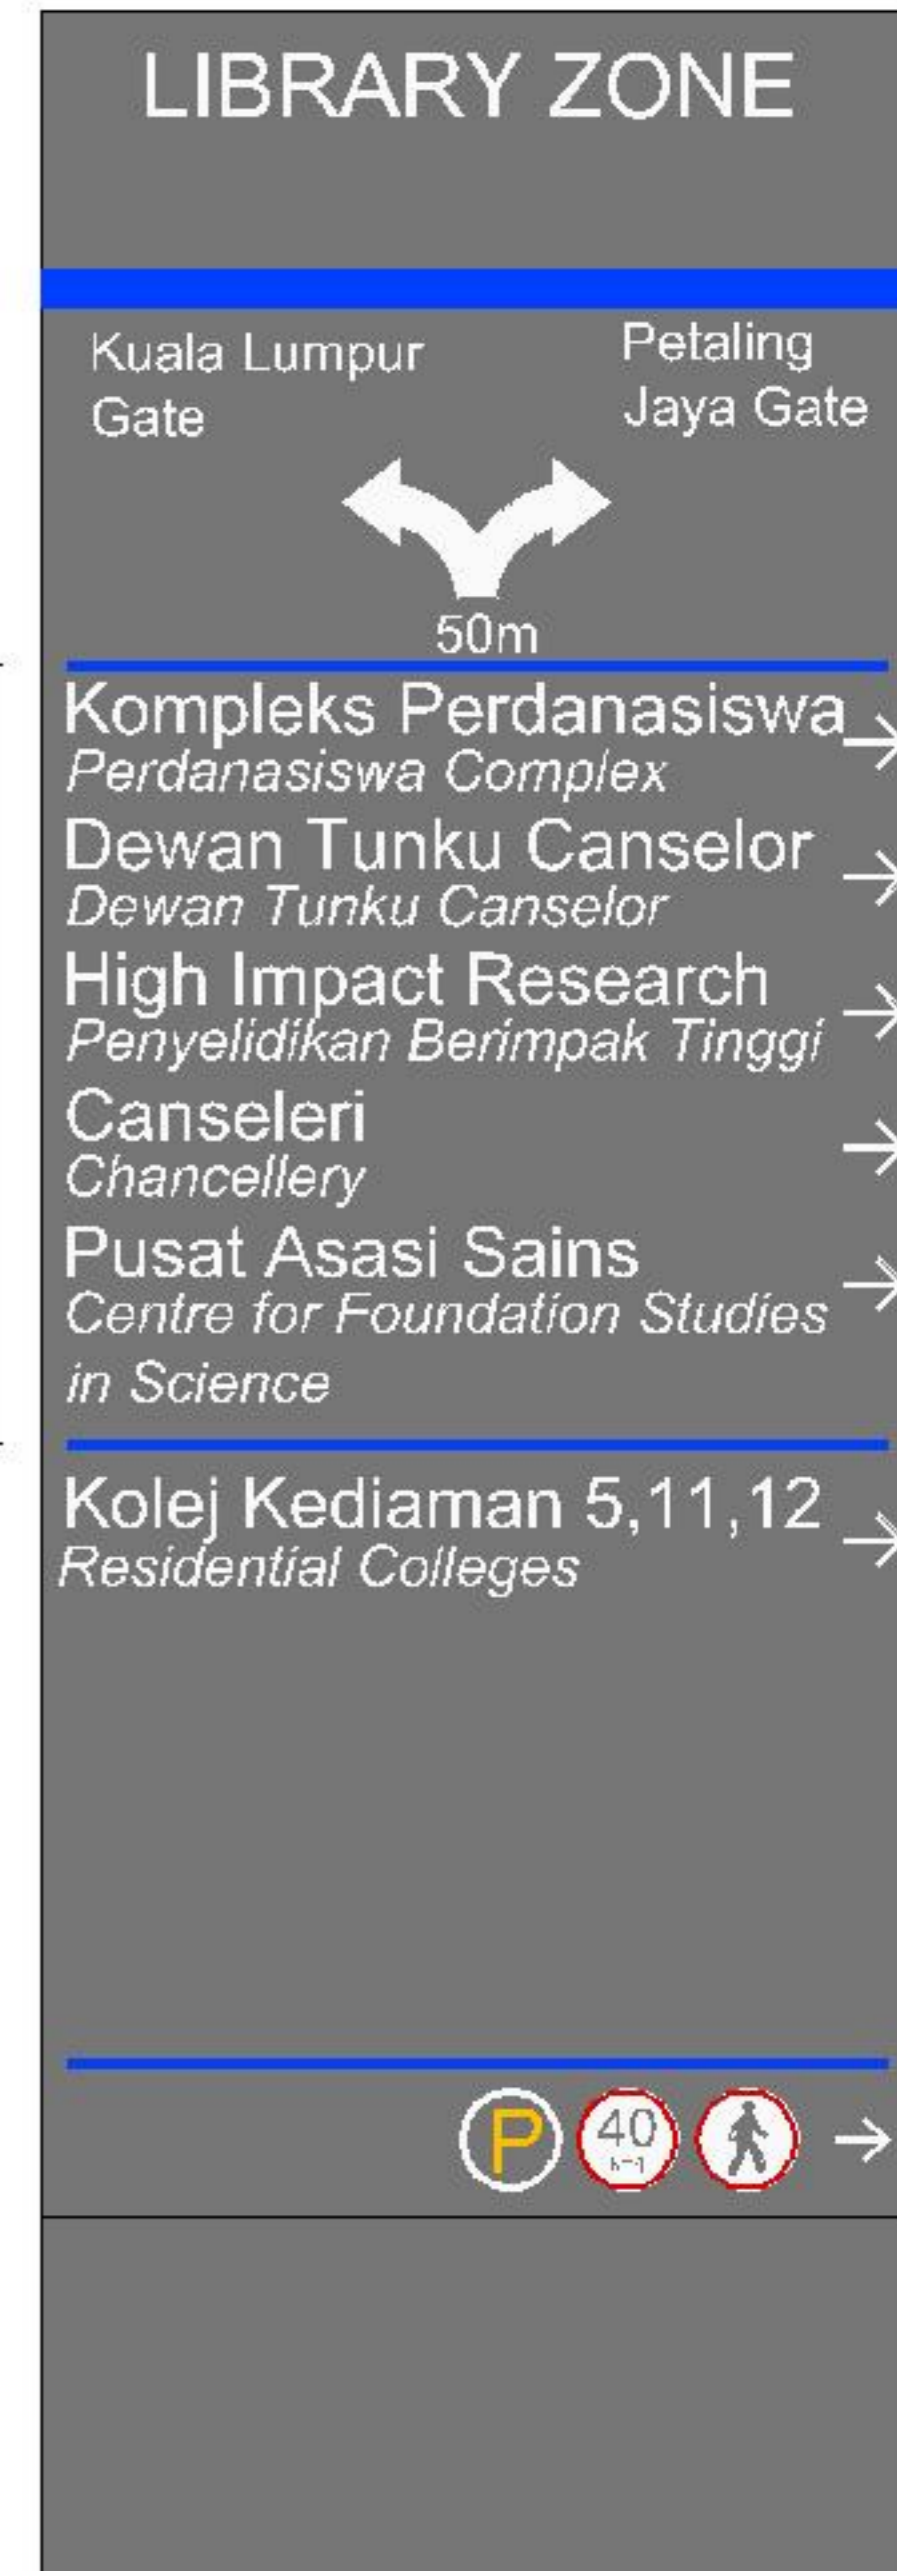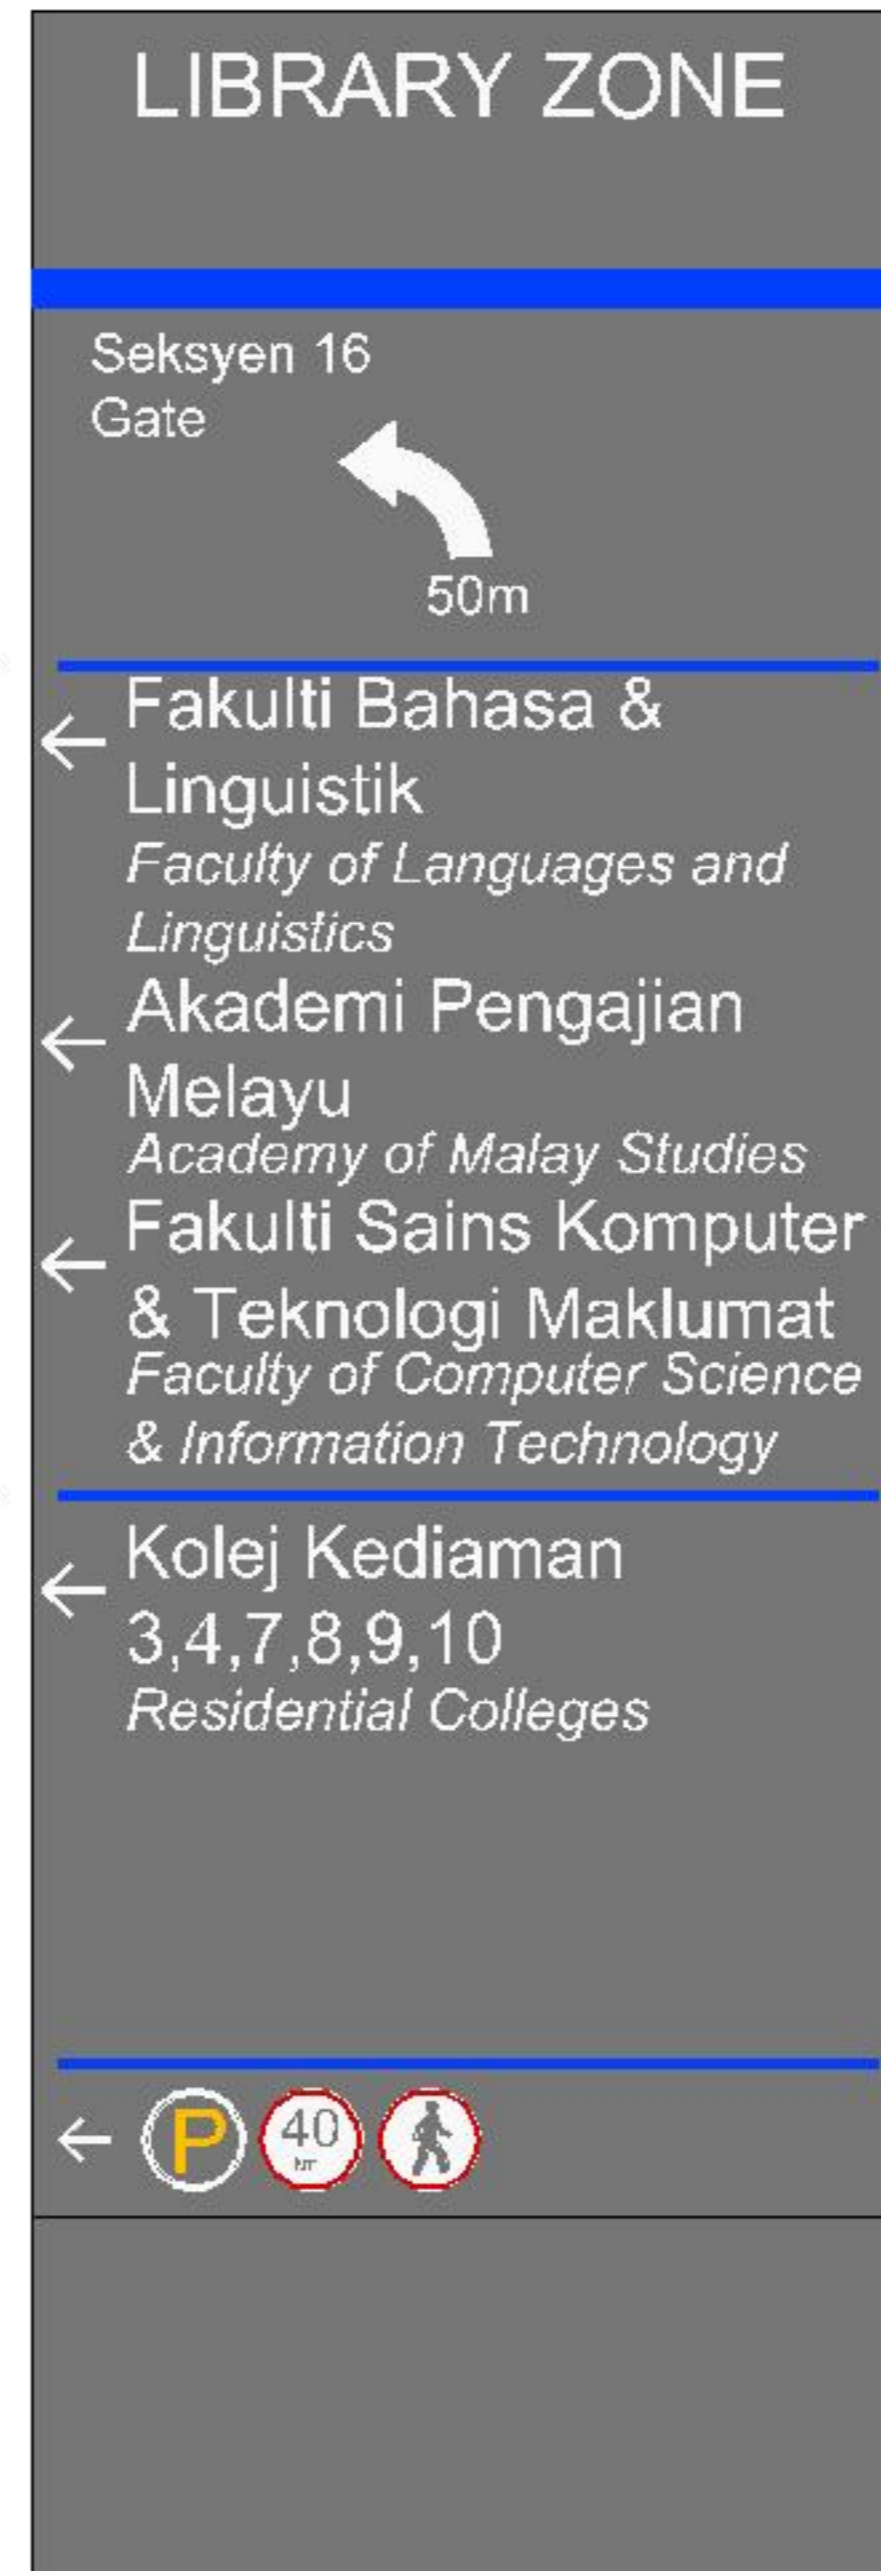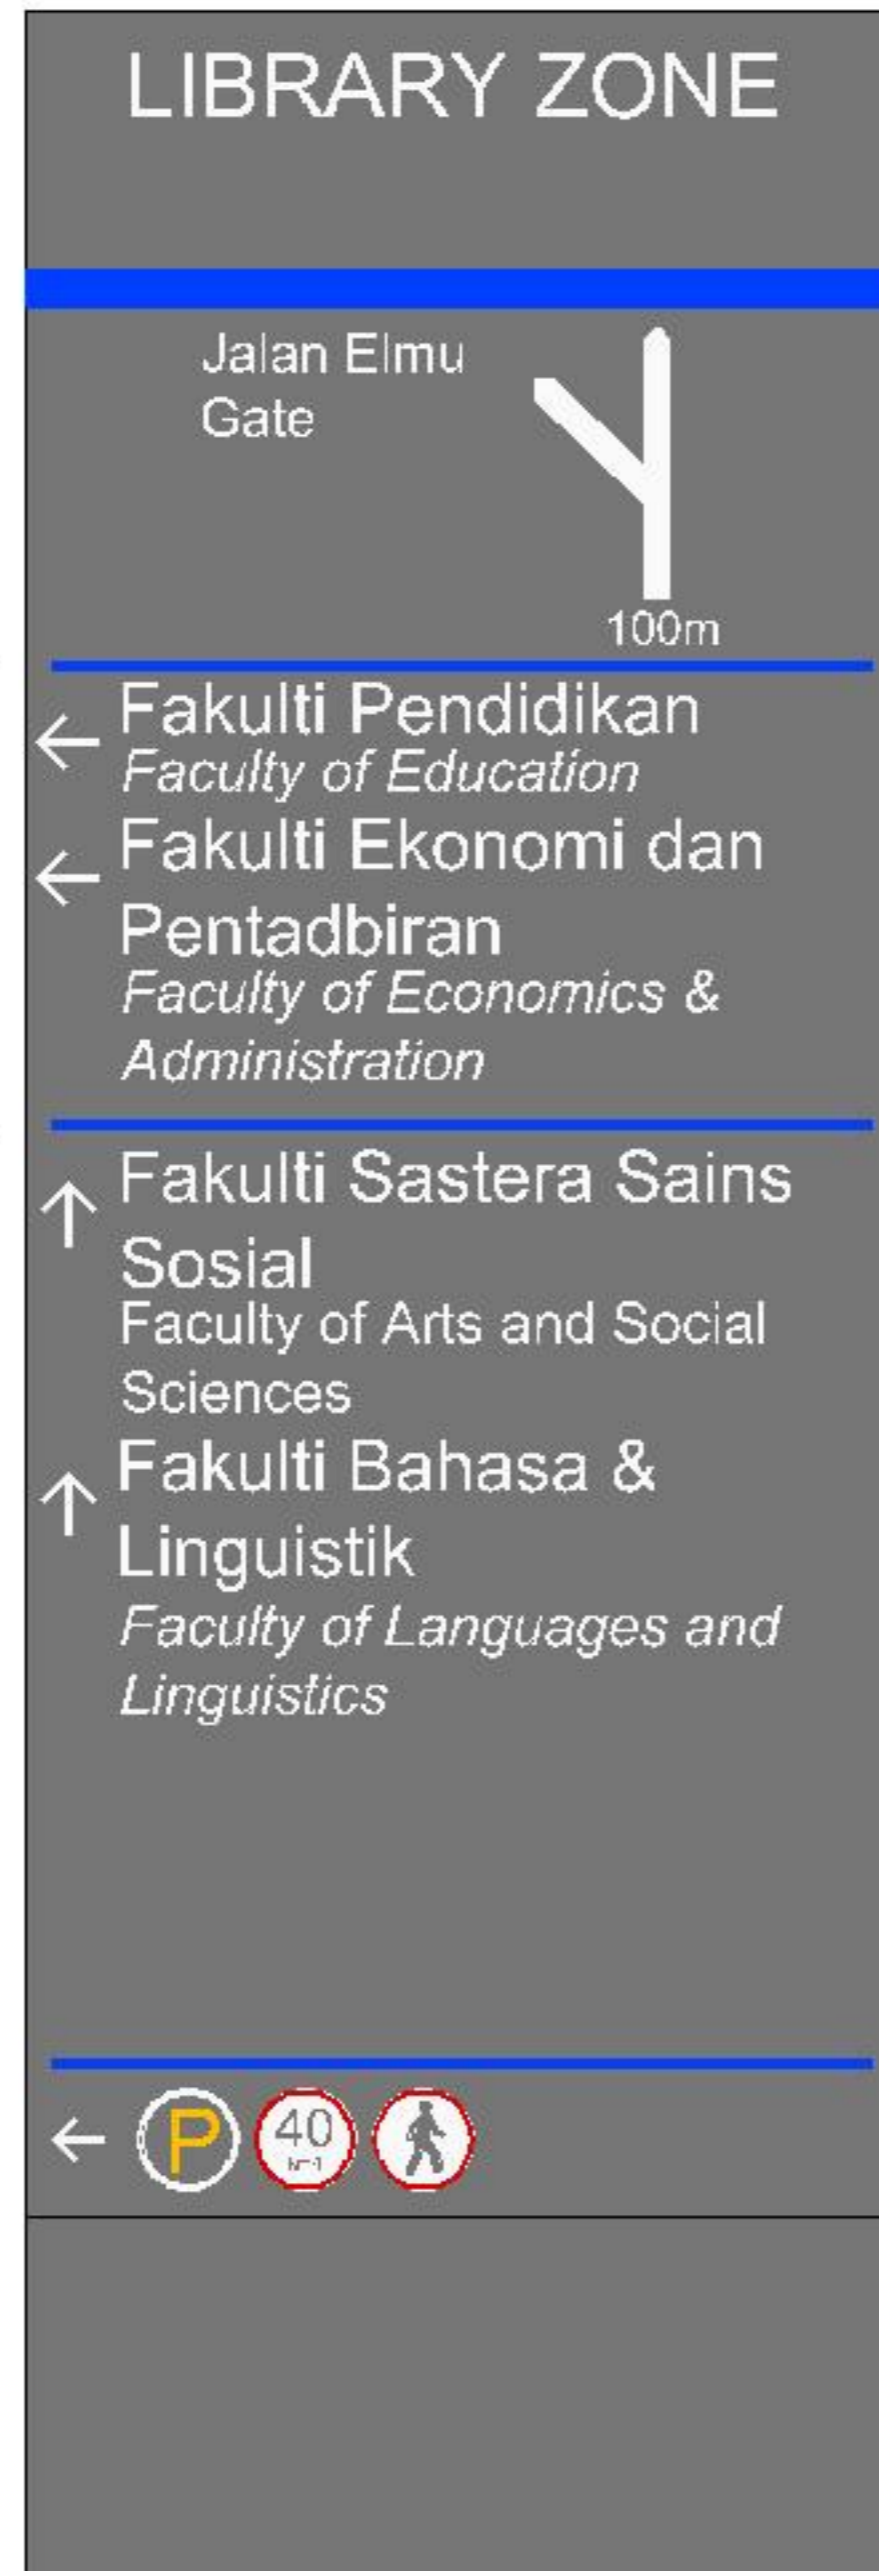


FRONT ELEVATION
- In front of Science
from Library (Left Side)

FRONT ELEVATION
- In front FPP from
PJ Gate

FRONT ELEVATION
- In front of Science
(Left Side)

FRONT ELEVATION
- Behind Library
(Right Side)

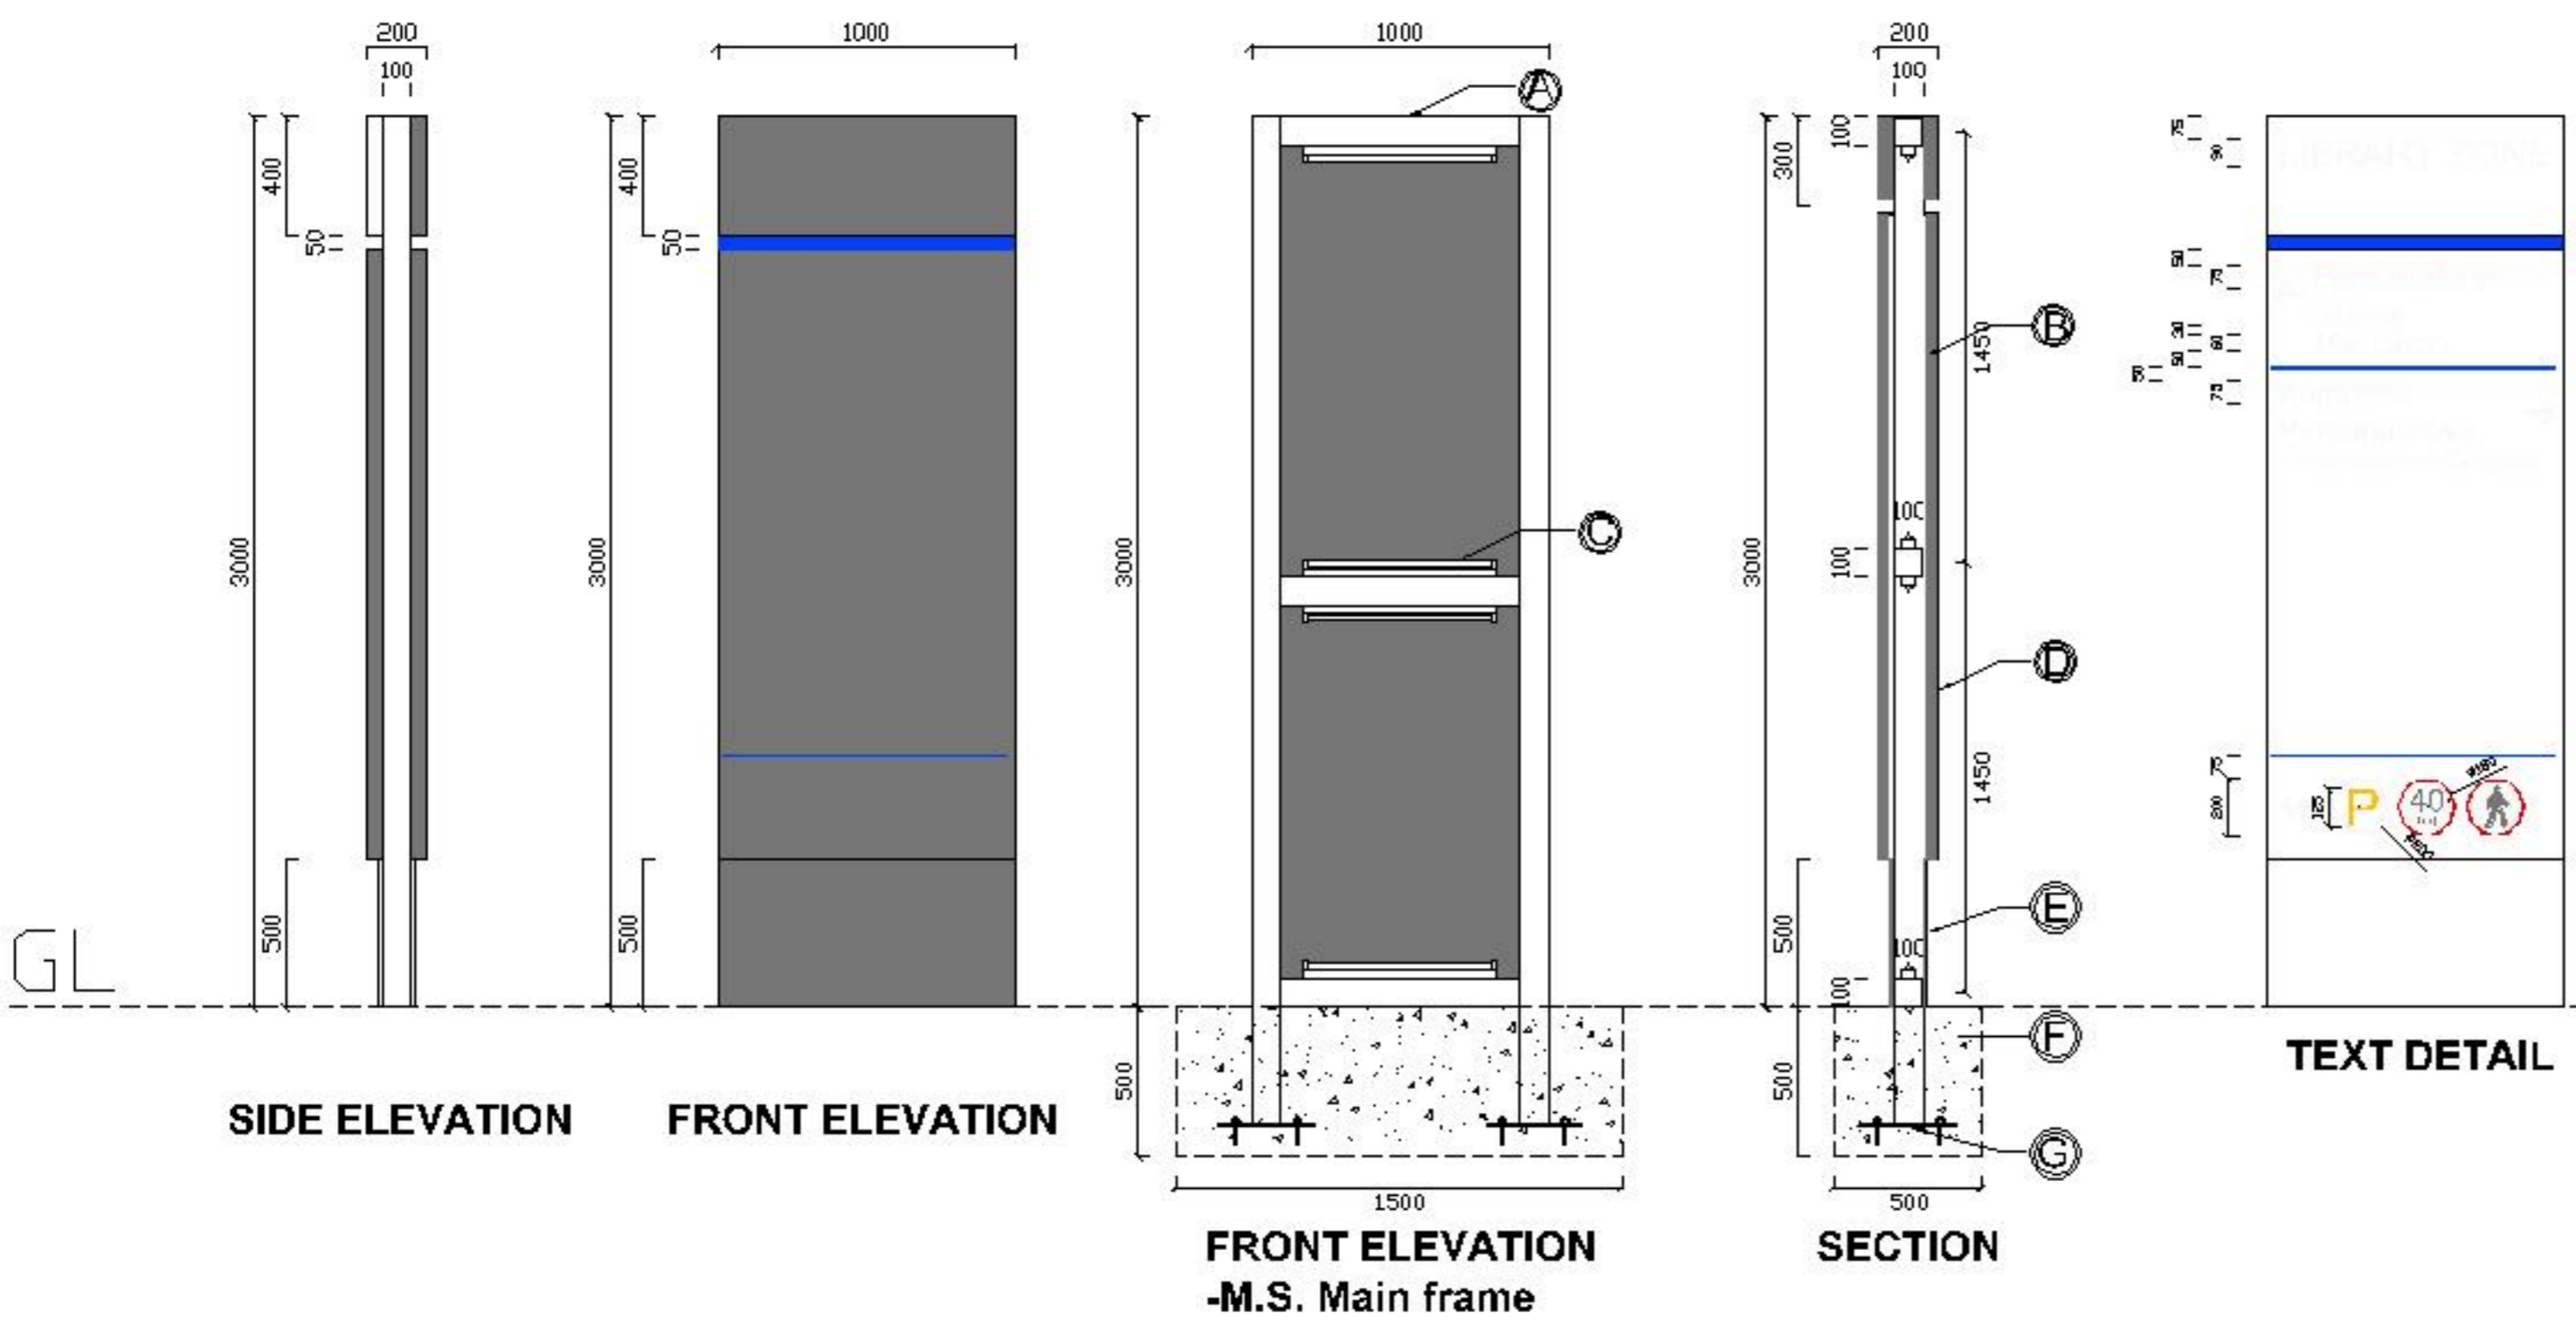

- STRUCTURE DETAIL :**
- A - 3000mm x 1000mm x 100mm thk. M.s. hollow main frame
 - B - 10mm thk. Inject colour acrylic panel
 - C - Fluorescent light
 - D - 5mm thk. Grey colour inject acrylic main panel
 - E - 0.48mm thk. powder coated (grey) alum. base panel
 - F - 1500mm(L) x 500mm(W) x 450mm depth conc. Footing
 - G - 4mm thk. steel plate to be welded with main frame & buried into conc. stump

- COLOUR SCHEME :**
- WHITE - 255
 - GREY - 251
 - RED - 12
 - ORANGE - 30
 - BLUE - 160
 - GREEN - 102

RIMBA ILMU
ZONE

- ← Pusat Sukan
Sports Centre
- ← Kolam Renang
Swimming Pool



RIMBA ILMU
ZONE

- ← Akademi
Pengajian Islam
*Academy of Islamic
Studies*



RIMBA ILMU
ZONE



- ← Fakulti Sains
Komputer &
Teknologi
Maklumat
*Faculty of Computer
Science and
Information
Technology*



RIMBA ILMU
ZONE

- ← Fakulti Bahasa &
Linguistik
*Faculty of Languages
& Linguistics*



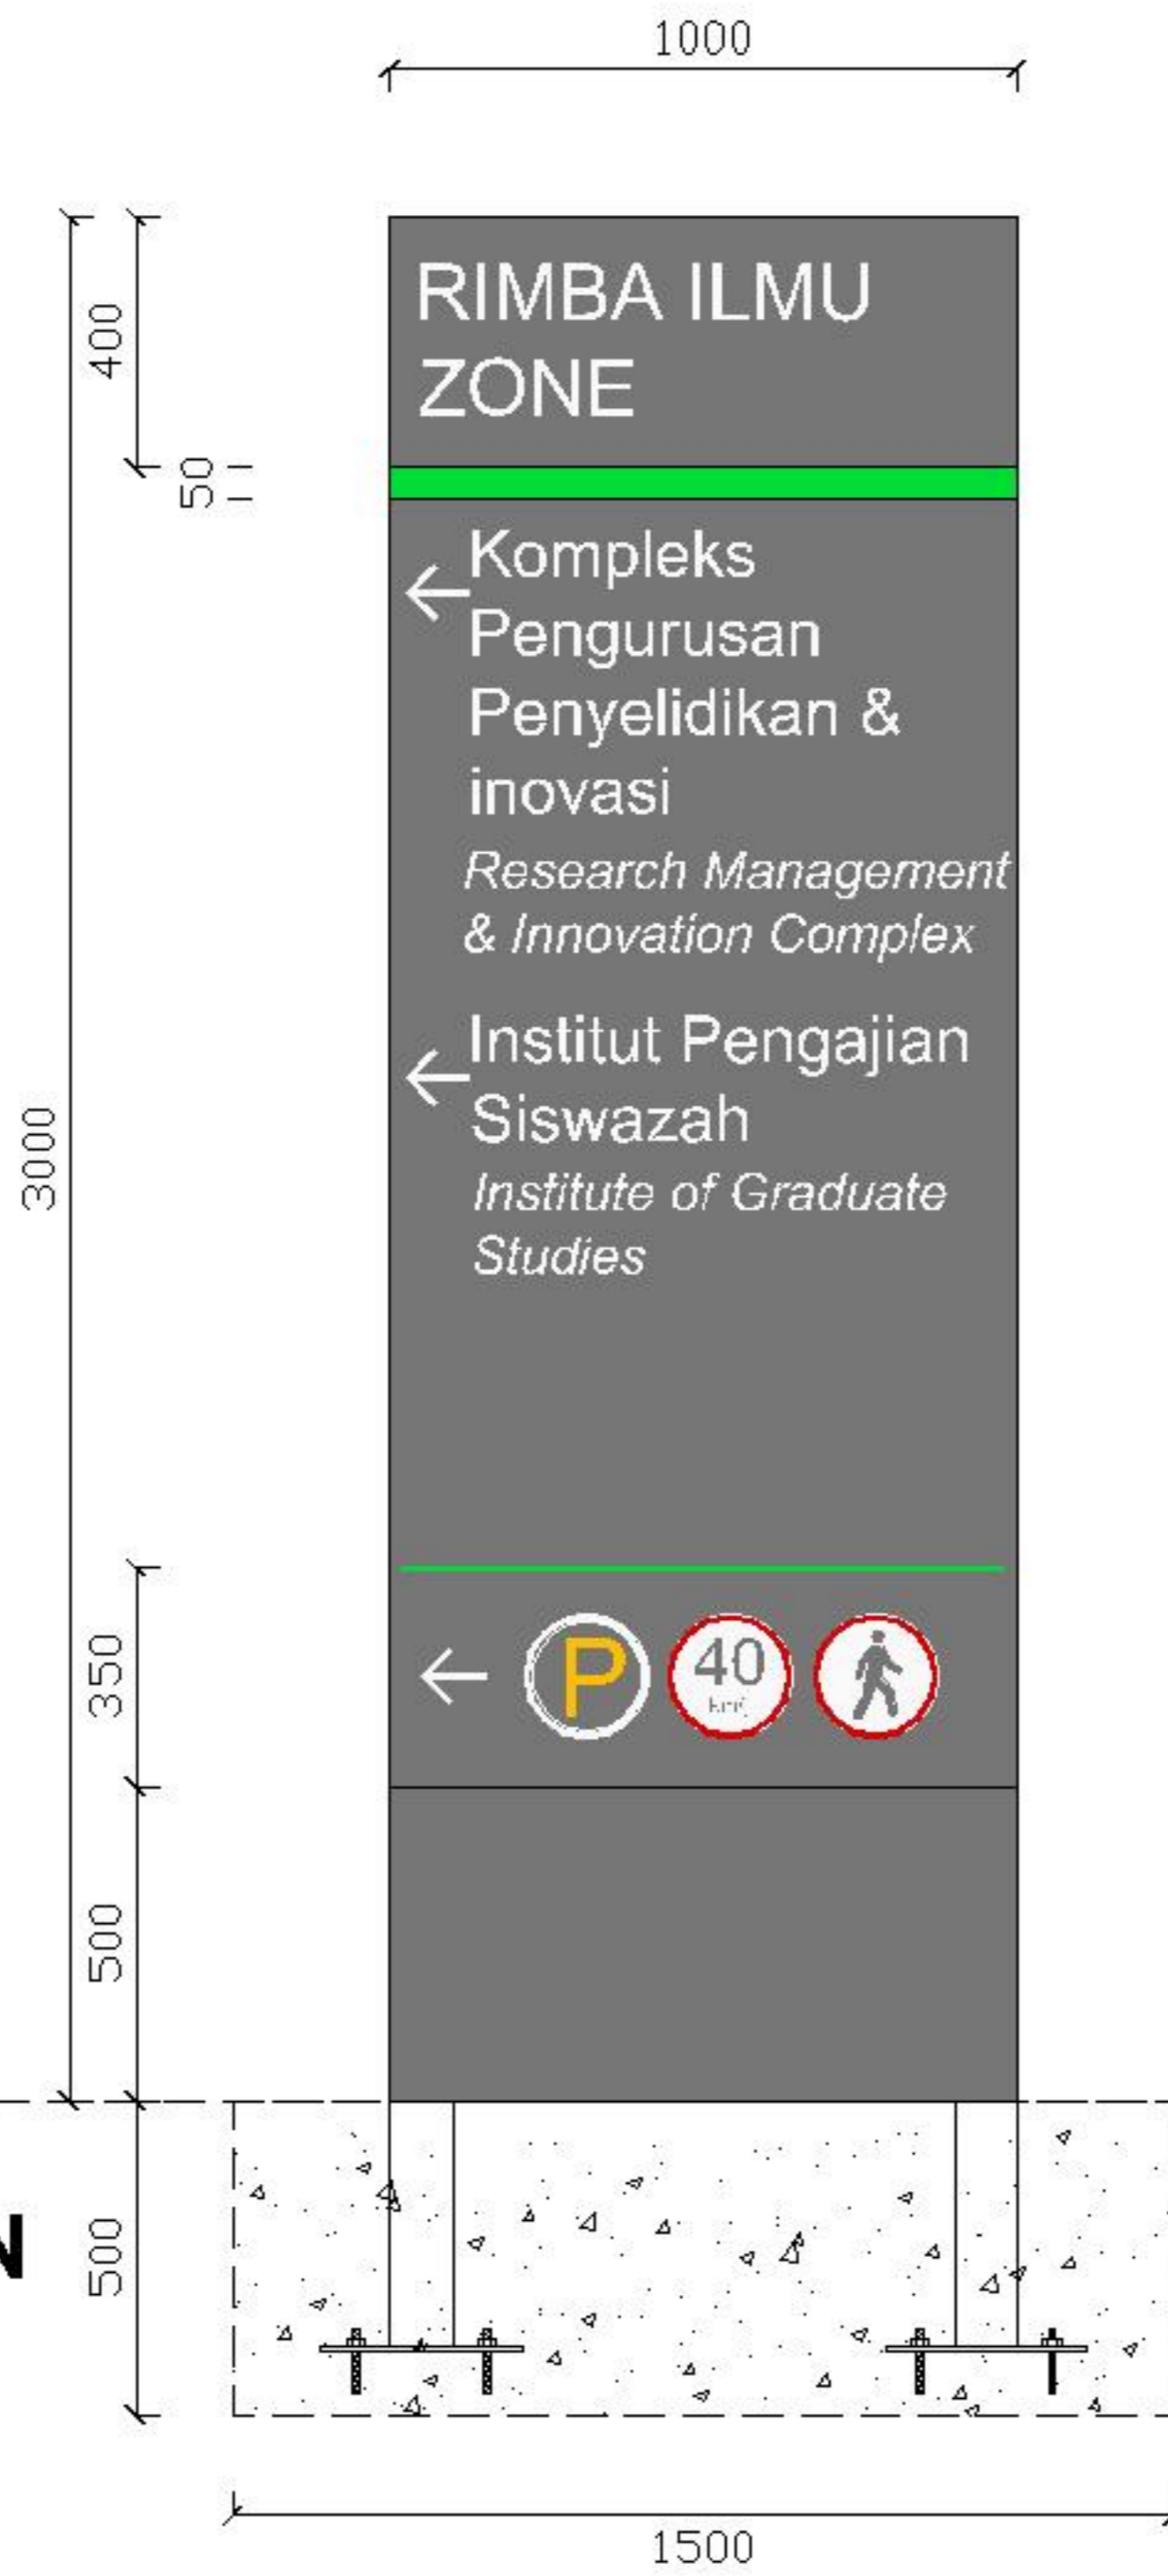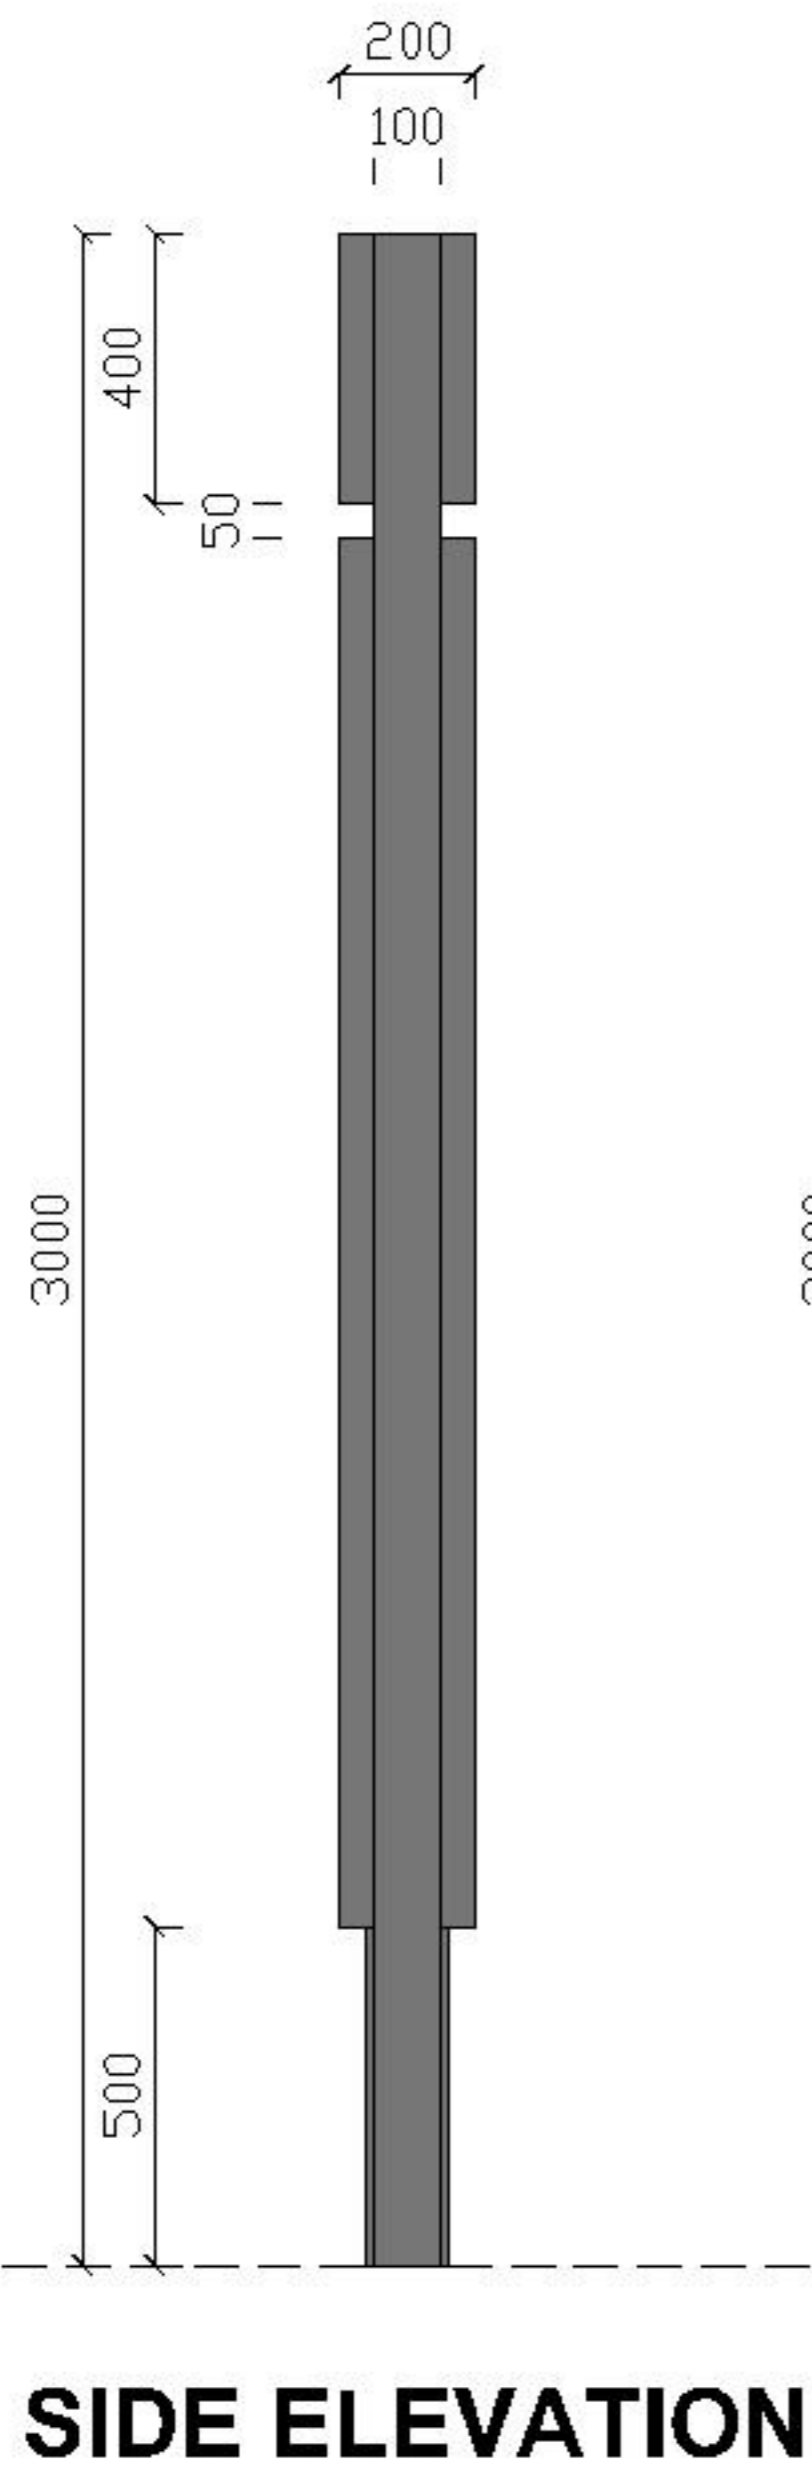

RIMBA ILMU ZONE

← Kompleks
Pengurusan
Penyelidikan &
inovasi
*Research Management
& Innovation Complex*

← Institut Pengajian
Siswazah
*Institute of Graduate
Studies*

← **P** **40** km/h

RIMBA ILMU ZONE

← Institut Asia-
Eropah
Asia - Europe Institute

← Institut Kong Zi
Kong Zi Institute


← **P** **40** km/h

RIMBA ILMU ZONE

Jabatan
Pembangunan &
Penyelenggaraan
Harta benda
(JPPHB)
*Department of
Development & Asset
Maintenance*

P **40** km/h

GL

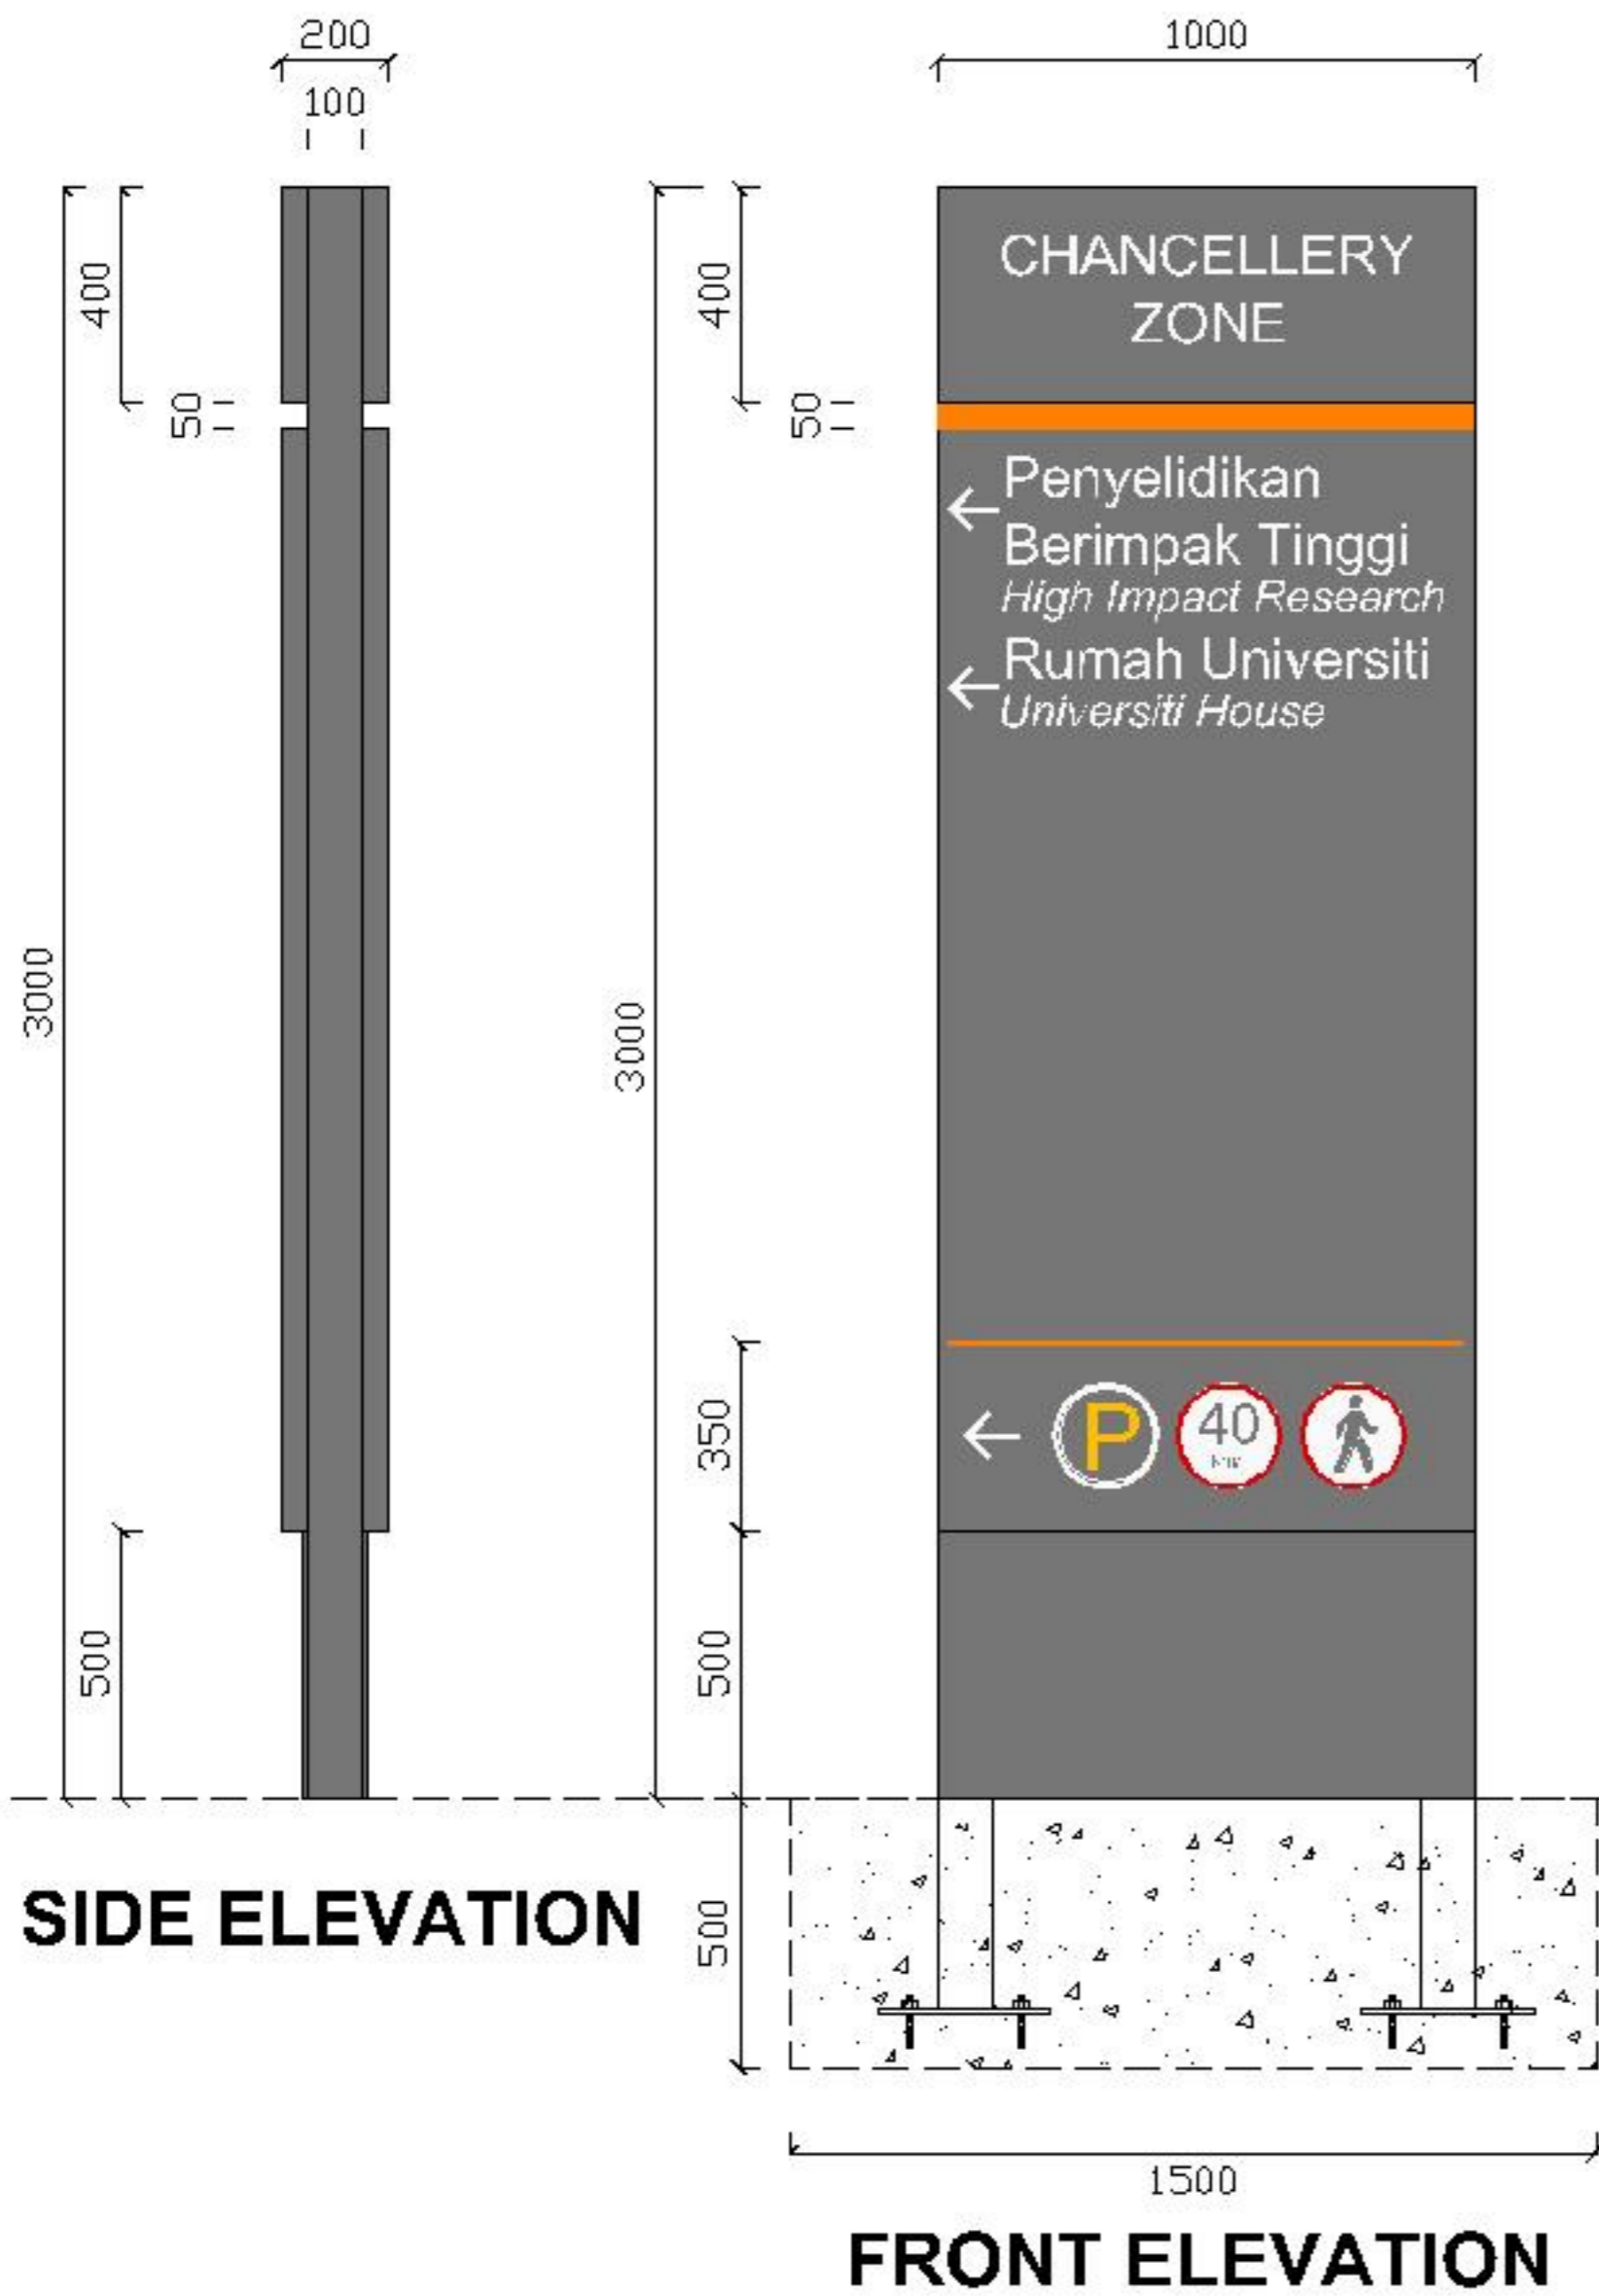

CHANCELLERY ZONE

← Penyelidikan Berimpak Tinggi
High Impact Research

← Rumah Universiti
Universiti House

← P 40 km/h

CHANCELLERY ZONE

Dewan Tunku Canselor
Dewan Tunku Canselor →

Panggung Eksperimen
Experiment Theater →

Pusat Kebudayaan
Cultural Centre →

Canseleri
Chancellery →

← P 40 km/h

CHANCELLERY ZONE

← Pusat Asasi Sains
Centre for Foundation Studies

← Ambang Asuhan Jepun
Japanese Languages Centre


← Jabatan Penerbitan Universiti Malaya
UMPress

← P 40 km/h

CHANCELLERY ZONE

← Bangunan Peperiksaan
Examination Building

← P 40 km/h

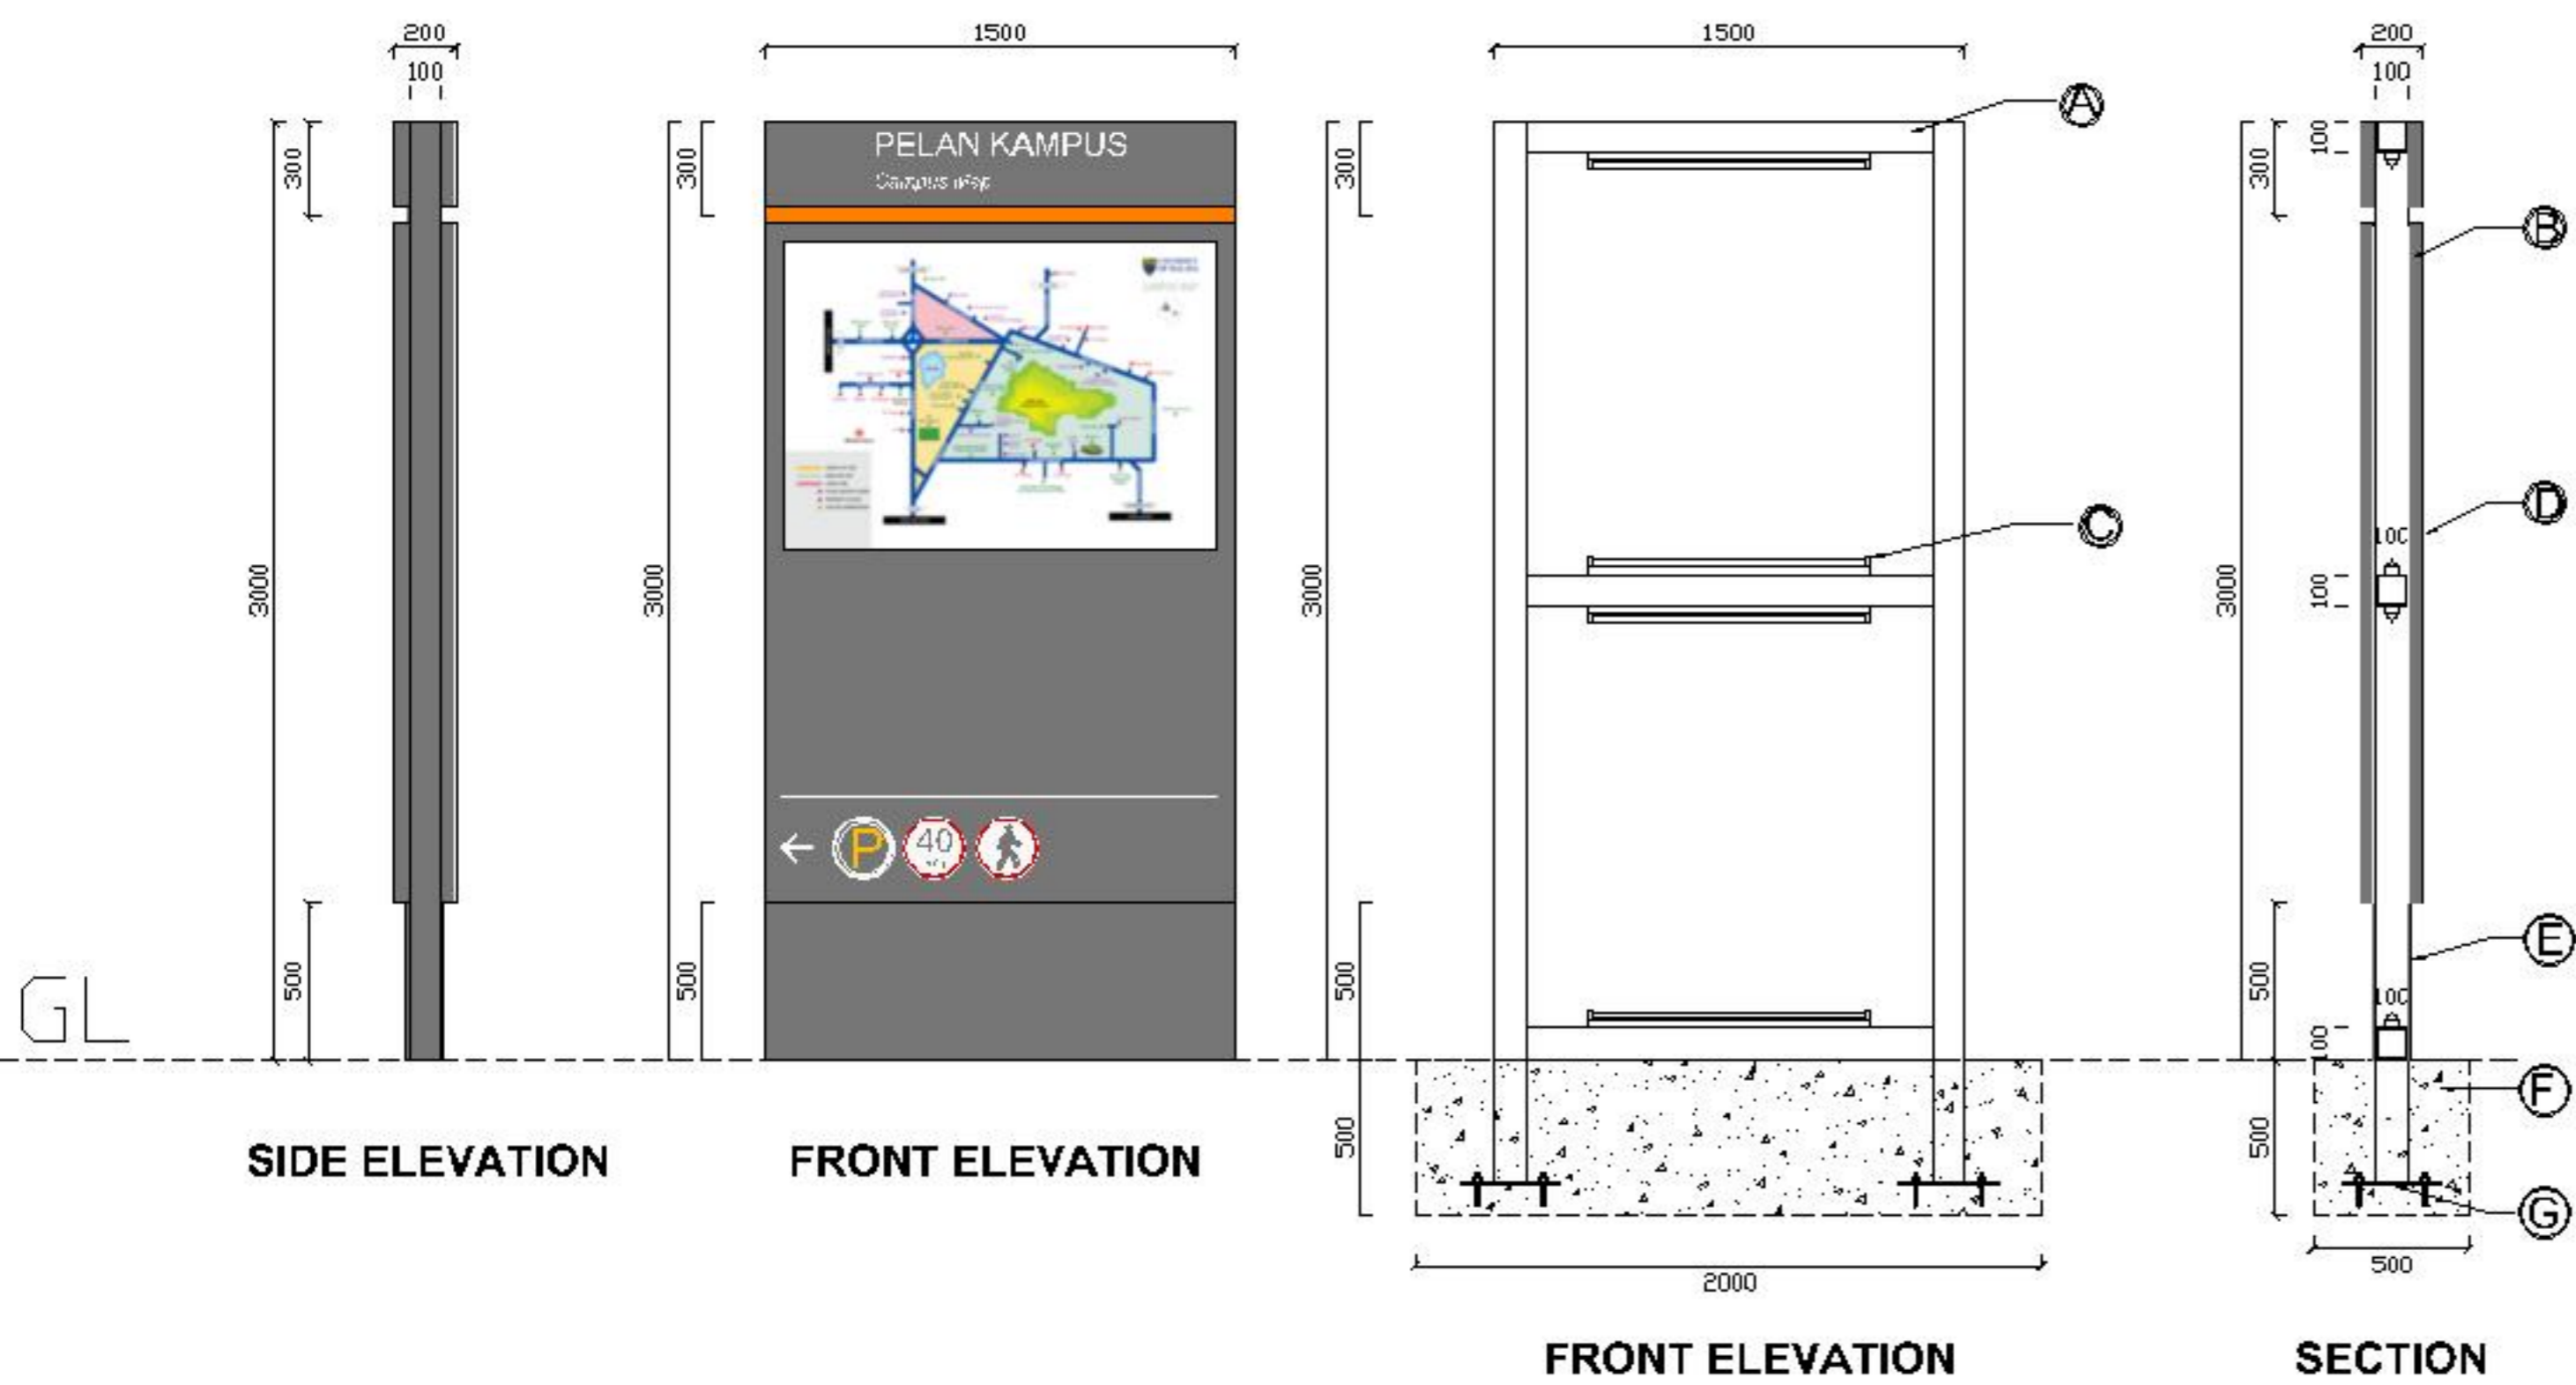

- STRUCTURE DETAIL :**
- A - 3000mm x 1200mm x 100mm thk. M.s. hollow main frame
 - B - 10mm thk. Inject colour acrylic panel
 - C - Flourescent light
 - D - 5mm thk. Grey colour inject acrylic main panel
 - E - 0.48mm thk. powder coated (grey) alum. base panel
 - F - 1500mm x 300mm x 300mm depth conc. footing
 - G - 4mm thk. steel plate to be welded with main frame & buried into conc. stump

- COLOUR SCHEME :**
- WHITE - 255
 - GREY - 251
 - RED - 12
 - ORANGE - 30
 - BLUE - 160
 - GREEN - 102